

ADDENDUM NUMBER TWO

This Addendum dated 4 September 2026 shall become a part of the original project documents for **BUILDING IMPROVEMENTS, Bldg. 3480**, Camp Gilbert C. Grafton, Devils Lake, North Dakota. Acknowledge receipt of this addendum on the Bid Form on BidExpress.com.

I. GENERAL CONSTRUCTION DOCUMENTS

A. DRAWING MODIFICATIONS

1. Sheet A100 – Main Level Floor Plan, Wall Types:

Replace Drawing Sheet A100, with the attached revised Sheet A100 (Attachment 1). Note locations of fire extinguishers and fire extinguisher cabinets added to the Main Level Floor Plan.

B. SPECIFICATION MODIFICATIONS

1. Section 10 1400 – Signage:

- a. **2.03, B** – Revise paragraph 3 to read “Background Color: To be selected from manufacturer’s standard line.”
- b. **2.03, B** – Revise paragraph 5 to read “Sign Panels: Acrylic Plastic.”
- c. **2.03, B** – Delete paragraph 6 in its entirety.

END OF ADDENDUM TWO

ROOM FINISH SCHEDULE


MU CONC SC EP EPB	Concrete Masonry Unit Concrete Sealed Concrete Epoxy Epoxy Base	CT TB CPT CPTB M	Ceramic Tile Tile Base Carpet Carpet Base Walk-Off Mat	VCT RB SV L	Vinyl Composition Tile Rubber Base Sheet Vinyl Linoleum	GYP BD WRGWB FRP P VWC	Gypsum Board Water Resistant Gyp. Wall Bd. Fiber Reinforced Panel Paint Vinyl Wall Covering	WC ST ACT EXP-U PA	Wainscot Stain Acoustic Ceiling Tile Unpainted Exposed Structure Polysparic Coating																		
										ROOM NO.	ROOM NAME	FLOOR		WALLS								CEILING					REMARKS
														NORTH				EAST				SOUTH		WEST			
												MAT.	BASE	MAT.	FINISH	MAT.	FINISH	MAT.	FINISH	MAT.	FINISH	MAT.	FINISH	MAT.	FINISH	HEIGHT	
100	CLASSROOM	PC	RB	GYP BD	P	EXIST/GYP BD	P	--	--	GYP BD	P	GYP BD	P	ACT	--	SEE RCP	--										
101	KITCHENETTE	LVT	RB	--	--	GYP BD	P	GYP BD	P	GYP BD	P	EXIST	P	--	--	--	--										
102	STORAGE	EXIST	RB	EXIST	P	EXIST	P	EXIST	P	EXIST	P	EXIST	P	--	--	--	--										
103	ALCOVE	CPT	RB	EXIST/GYP BD	P	--	--	EXIST/GYP BD	P	EXIST/GYP BD	P	GYP BD	P	SEE RCP	--	--	--										
104	MECH	EXIST	--	EXIST	--	EXIST	--	EXIST/GYP BD	P	EXIST	--	EXIST	--	--	--	--	--										
105	CONFERENCE	CPT	RB	GYP BD	P	GYP BD	P	EXIST/GYP BD	P	GYP BD	P	EXIST/GYP BD	P	SEE RCP	--	--	--										
106	OFFICE	CPT	RB	GYP BD	P	GYP BD	P	GYP BD	P	GYP BD	P	EXIST/GYP BD	P	SEE RCP	--	--	--										
107	IT	EXIST	--	--	--	--	--	--	--	--	--	--	--	--	--	NO WORK	--										
108	OFFICE	CPT	RB	EXIST/GYP BD	P	GYP BD	P	GYP BD	P	EXIST/GYP BD	P	GYP BD	P	SEE RCP	--	--	--										
109	OFFICE	CPT	RB	EXIST	P	GYP BD	P	EXIST/GYP BD	P	GYP BD	P	EXIST	P	--	--	--	--										
110	OFFICE	CPT	RB	EXIST	P	GYP BD	P	EXIST/GYP BD	P	EXIST/GYP BD	P	EXIST	P	--	--	--	--										
111	ORDERLY OFFICE	PC	RB	EXIST/GYP BD	P	EXIST/GYP BD	P	EXIST/GYP BD	P	EXIST/GYP BD	P	ACT	--	SEE RCP	--	--	--										
112	ORDERLY OFFICE	PC	RB	GYP BD	P	EXIST/GYP BD	P	EXIST/GYP BD	P	GYP BD	P	ACT	--	SEE RCP	--	--	--										
113	OFFICE	CPT	RB	EXIST	P	GYP BD	P	GYP BD	P	EXIST/GYP BD	P	EXIST	P	--	--	--	--										
114	OFFICE	CPT	RB	GYP BD	P	EXIST/GYP BD	P	GYP BD	P	GYP BD	P	EXIST	P	--	--	--	--										
115	SUPPLY	EXIST	--	EXIST	P	EXIST	P	EXIST	P	EXIST/GYP BD	P	EXIST	P	--	--	--	--										
116	STORAGE	EXIST	--	GYP BD	P	EXIST	P	EXIST	P	EXIST	P	EXIST	P	--	--	--	--										
117	CLASSROOM	PC	RB	--	--	EXIST/GYP BD	P	EXIST/GYP BD	P	GYP BD	P	ACT	--	SEE RCP	--	--	--										
118	KITCHENETTE	PC	RB	GYP BD	P	EXIST/GYP BD	P	EXIST/GYP BD	P	EXIST/GYP BD	P	GYP BD	P	SEE RCP	--	--	--										
119	MECH	EXIST	--	EXIST/GYP BD	P	EXIST	--	EXIST	--	EXIST	--	EXIST	--	--	--	--	--										
120	HALL	PC	RB	GYP BD	P	--	--	EXIST/GYP BD	P	EXIST/GYP BD	P	GYP BD	P	SEE RCP	--	--	--										
121	WOMEN'S TOILET	PA	RB	EXIST/GYP BD	P	GYP BD	P/FRP	GYP BD	P	EXIST/GYP BD	P	GYP BD	P	SEE RCP	--	--	--										
122	MEN'S TOILET	PA	RB	GYP BD	P	GYP BD	P	GYP BD	P	GYP BD	P/FRP	GYP BD	P	SEE RCP	--	--	--										

KEY NOTES

- 1 INSTALL BLOCKING AS REQ'D FOR NEW WALL MOUNTED TV - PATCH WALL AS REQ'D.
- 2 PATCH/REPAIR WALL @ REMOVED EXISTING ADJACENT WALL.
- 3 INSTALL GYP BD @ REMOVED FRPND PANEL WAINSCOT AND ADJACENT GYP BD - SEE DEMO PLAN FOR EXTENTS. MATCH EXIST GYP BD THICKNESS.
- 4 GC TO PATCH EXIST FLOOR SLAB @ REQ'D TO MATCH EXIST SLAB DEPTH FOLLOWING UNDERGROUND PLUMBING/ELECTRICAL INSTALL & COMPACTION - DOWEL INTO EXIST SLAB W/ #4 @ 16" O.C. EA WAY - SD A5/A100.
- 5 BASE BID: PROVIDE NEW WINDOW BLINDS.
- 6 ALTERNATE GA-1: NEW WINDOW - SEE A700 FOR DIMENSIONS.
- 7 ALTERNATE GA-2: REPAIR/PATCH WALL AS REQ'D AT HINGE &/OR STRIKE SIDE FROM ADDED CARD ACCESS.
- 8 GC TO PATCH EXISTING FLOOR SLAB @ REMOVED FLOOR DRAINS & GREASE TRAPS AS REQ'D TO MATCH EXIST SLAB DEPTH. FEATHER OUT FLOOR AROUND INFILLS TO MATCH SURROUNDING FLOOR ELEV.
- 9 REPAIR/PATCH WALL AS REQ'D @ HINGE &/OR STRIKE SIDE FROM ADDED CARD ACCESS.
- 10 PATCH WALL @ REMOVED RETURN GRILLE.




NOTE: ALL WALLS TYPE A UNLESS NOTED OTHERWISE.

CONTRACTOR'S OPTION TO USE WOOD OR METAL STUD FRAMING

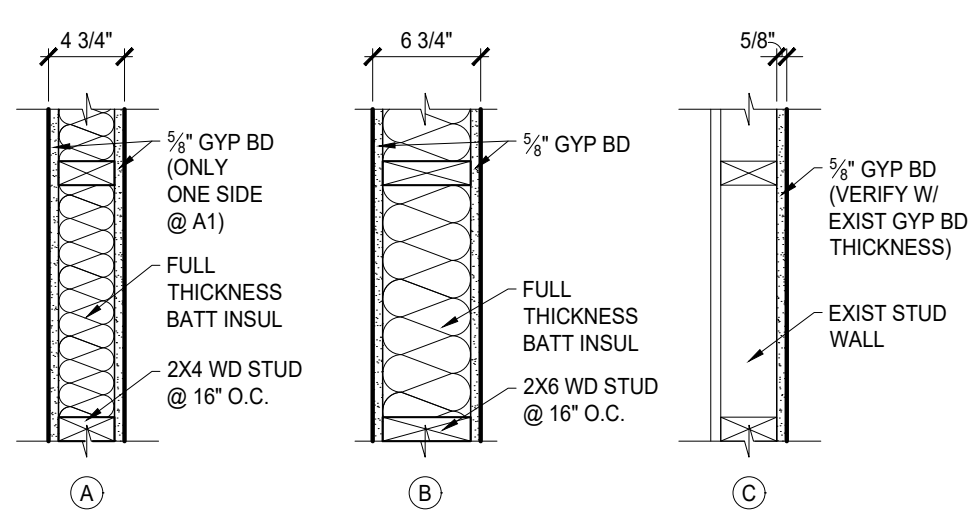

G13 WALL TYPES

Scale: 1" = 1'-0"

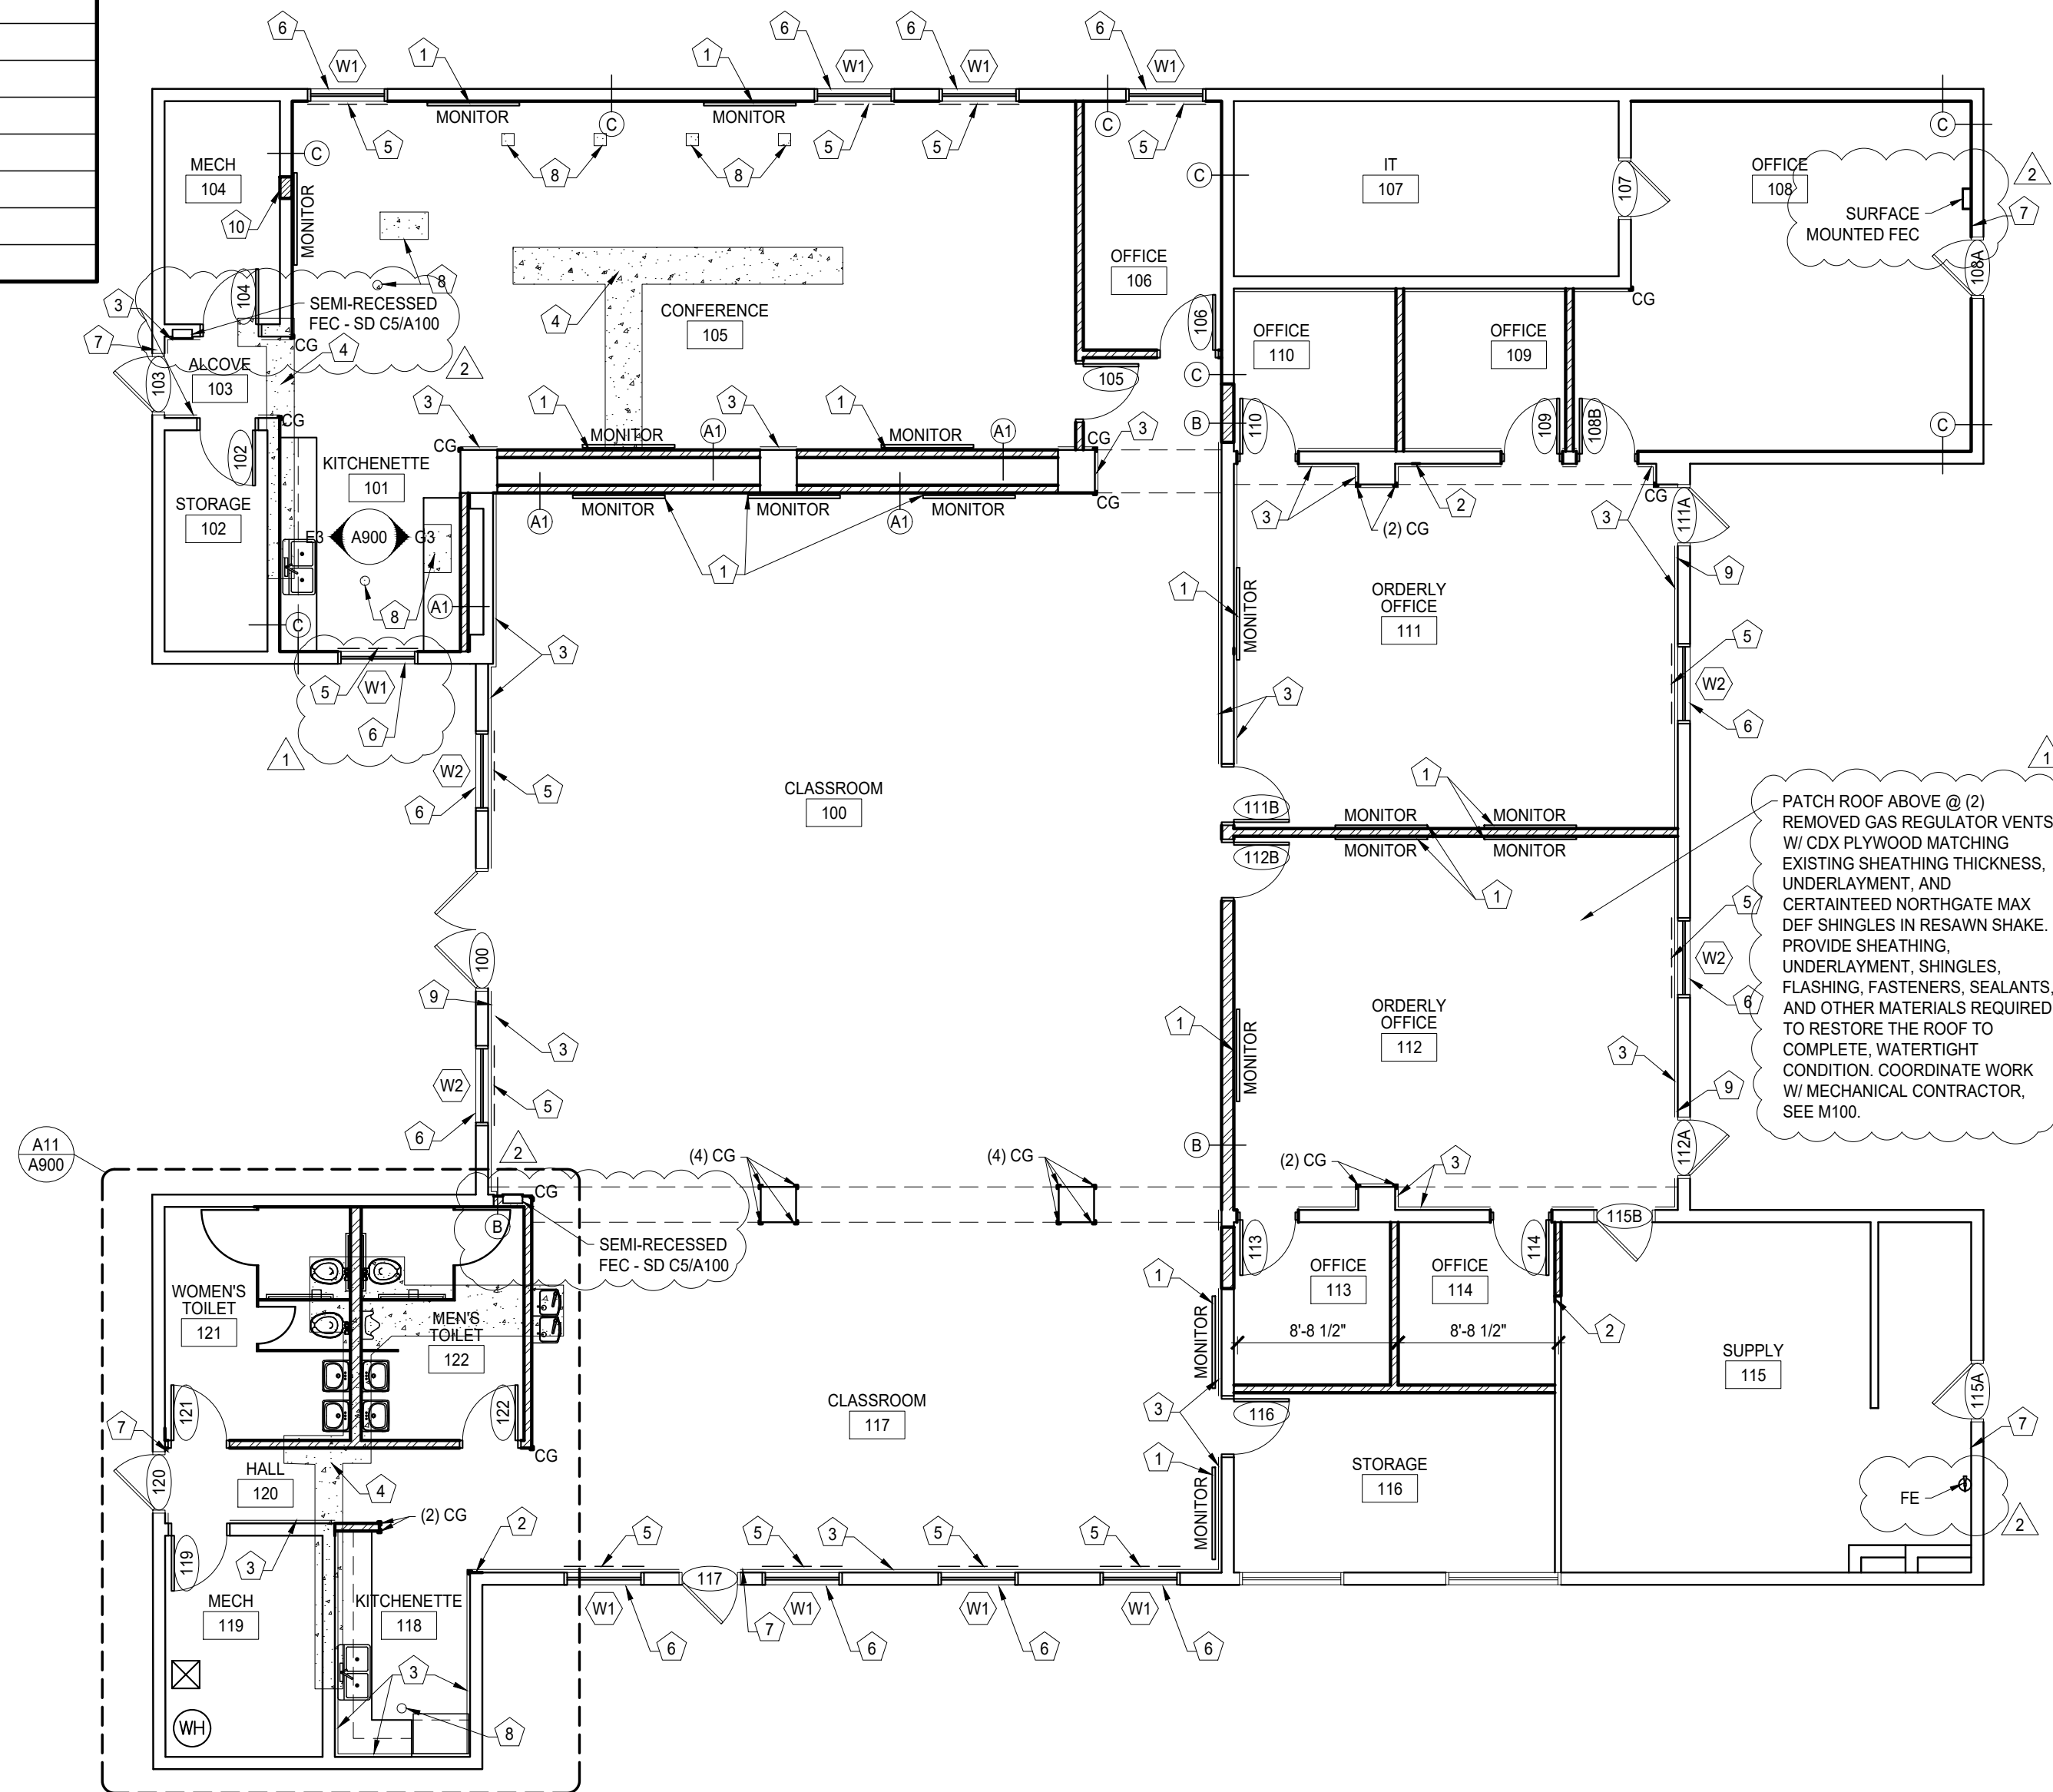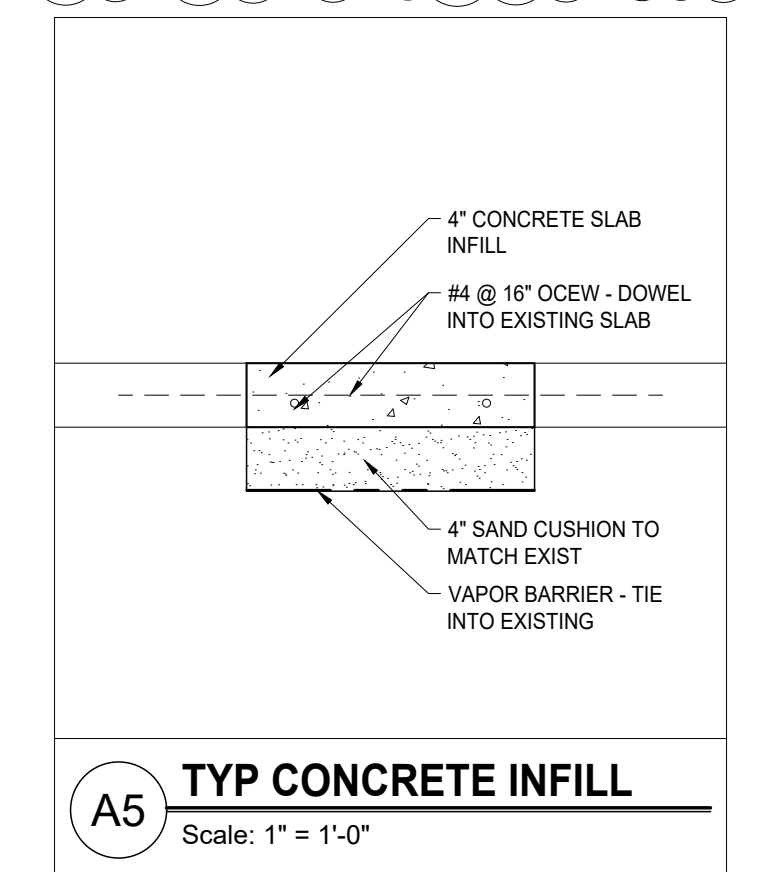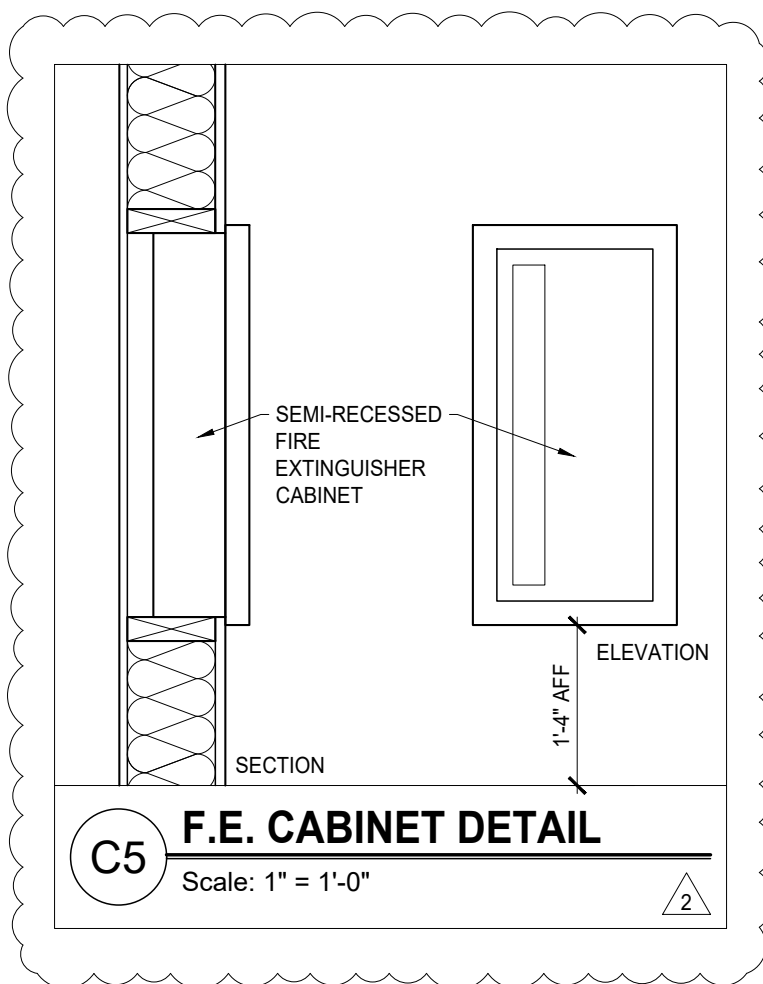

MAIN LEVEL FLOOR PLAN

Scale: 1/8" = 1'-0"

BUILDING IMPROVEMENTS

Building 3480

Camp Gilbert C. Grafton, Devils Lake

Owner: The Adjutant General, State of ND

NDNG Project NO. 2621

ARCHITECT

Shultz + Associates Architects
612 1/2 Main Avenue
Fargo, North Dakota
701.478.0714 p

MECHANICAL ENGINEER

MBN Engineering
701 Main Ave
Fargo, North Dakota
701.478.6336 p

ELECTRICAL ENGINEER

MBN Engineering
701 Main Ave
Fargo, North Dakota
701.478.6336 p

GENERAL NOTES

1 AD 01: 26 09 03

2 AD 02: 26 09 04

I hereby certify that this architectural document was prepared by me or under my direct supervision and that I am a duly registered Architect under the laws of the State of North Dakota.

Jared M. Jensen

Date: July 31, 2026

Registration # 2580

SHULTZ + ASSOCIATES
ARCHITECTSDate
July 31, 2026

2508-4

Drawing Title
MAIN LEVEL FLOOR PLAN
WALL TYPES

A100