

UNCLE HENRY'S OUTHOUSE
LAND OF OZ

STORYBOOK LAND
ABERDEEN, NORTH DAKOTA

PROJECT DIRECTORY

ARCHITECT:

HKG ARCHITECTS, INC.
524 S. ARCH STREET
ABERDEEN, SD 57401
(605) 225-6820

MECHANICAL:

RQE
2000 N KIMBALL ST
MITCHELL, SD 57301
(605) 996-7543

ELECTRICAL:

EFRAIMSON ELEC
2821 8TH AVE NE
ABERDEEN, SD 57401
(605) 216-8330

CIVIL ENGINEER:

HELMS & ASSOCIATES
416 PRODUCTION ST N
ABERDEEN, SD 57401
(605) 225-1212

STRUCTURAL:


SOLIEN & LARSON
3330 FIECHTNER DR SUITE 206
FARGO, ND 58103
(701) 235-5593



INDEX TO DRAWINGS	
SHEET	CONTENTS
A1	TITLE PAGE
C1 - I2	CIVIL DRAWINGS
A2	FLOORPLAN
A3	EXTERIOR ELEVATIONS
A4	BUILDING SECTION
A5	SCHEDULES
A6	INTERIOR ELEVATIONS
A7	INTERIOR ELEVATIONS
A8	ROOF DETAILS
S1 - S6	STRUCTURAL DRAWINGS
M1 - M4	MECHANICAL & PLUMBING
E1 - E2	ELECTRICAL



REVISED DATE	PLANS FOR: WYLIE PARK LAND OF OZ ABERDEEN, SD	UNCLE HENRY'S OUTHOUSE	DRAWN BY A.S. CHECKED BY D.M.	1 OF - 8
CERT. NO. C-116	HKG ARCHITECTS	ABERDEEN, SD	DATE 8/11/26	PROJECT NO. 25-0009

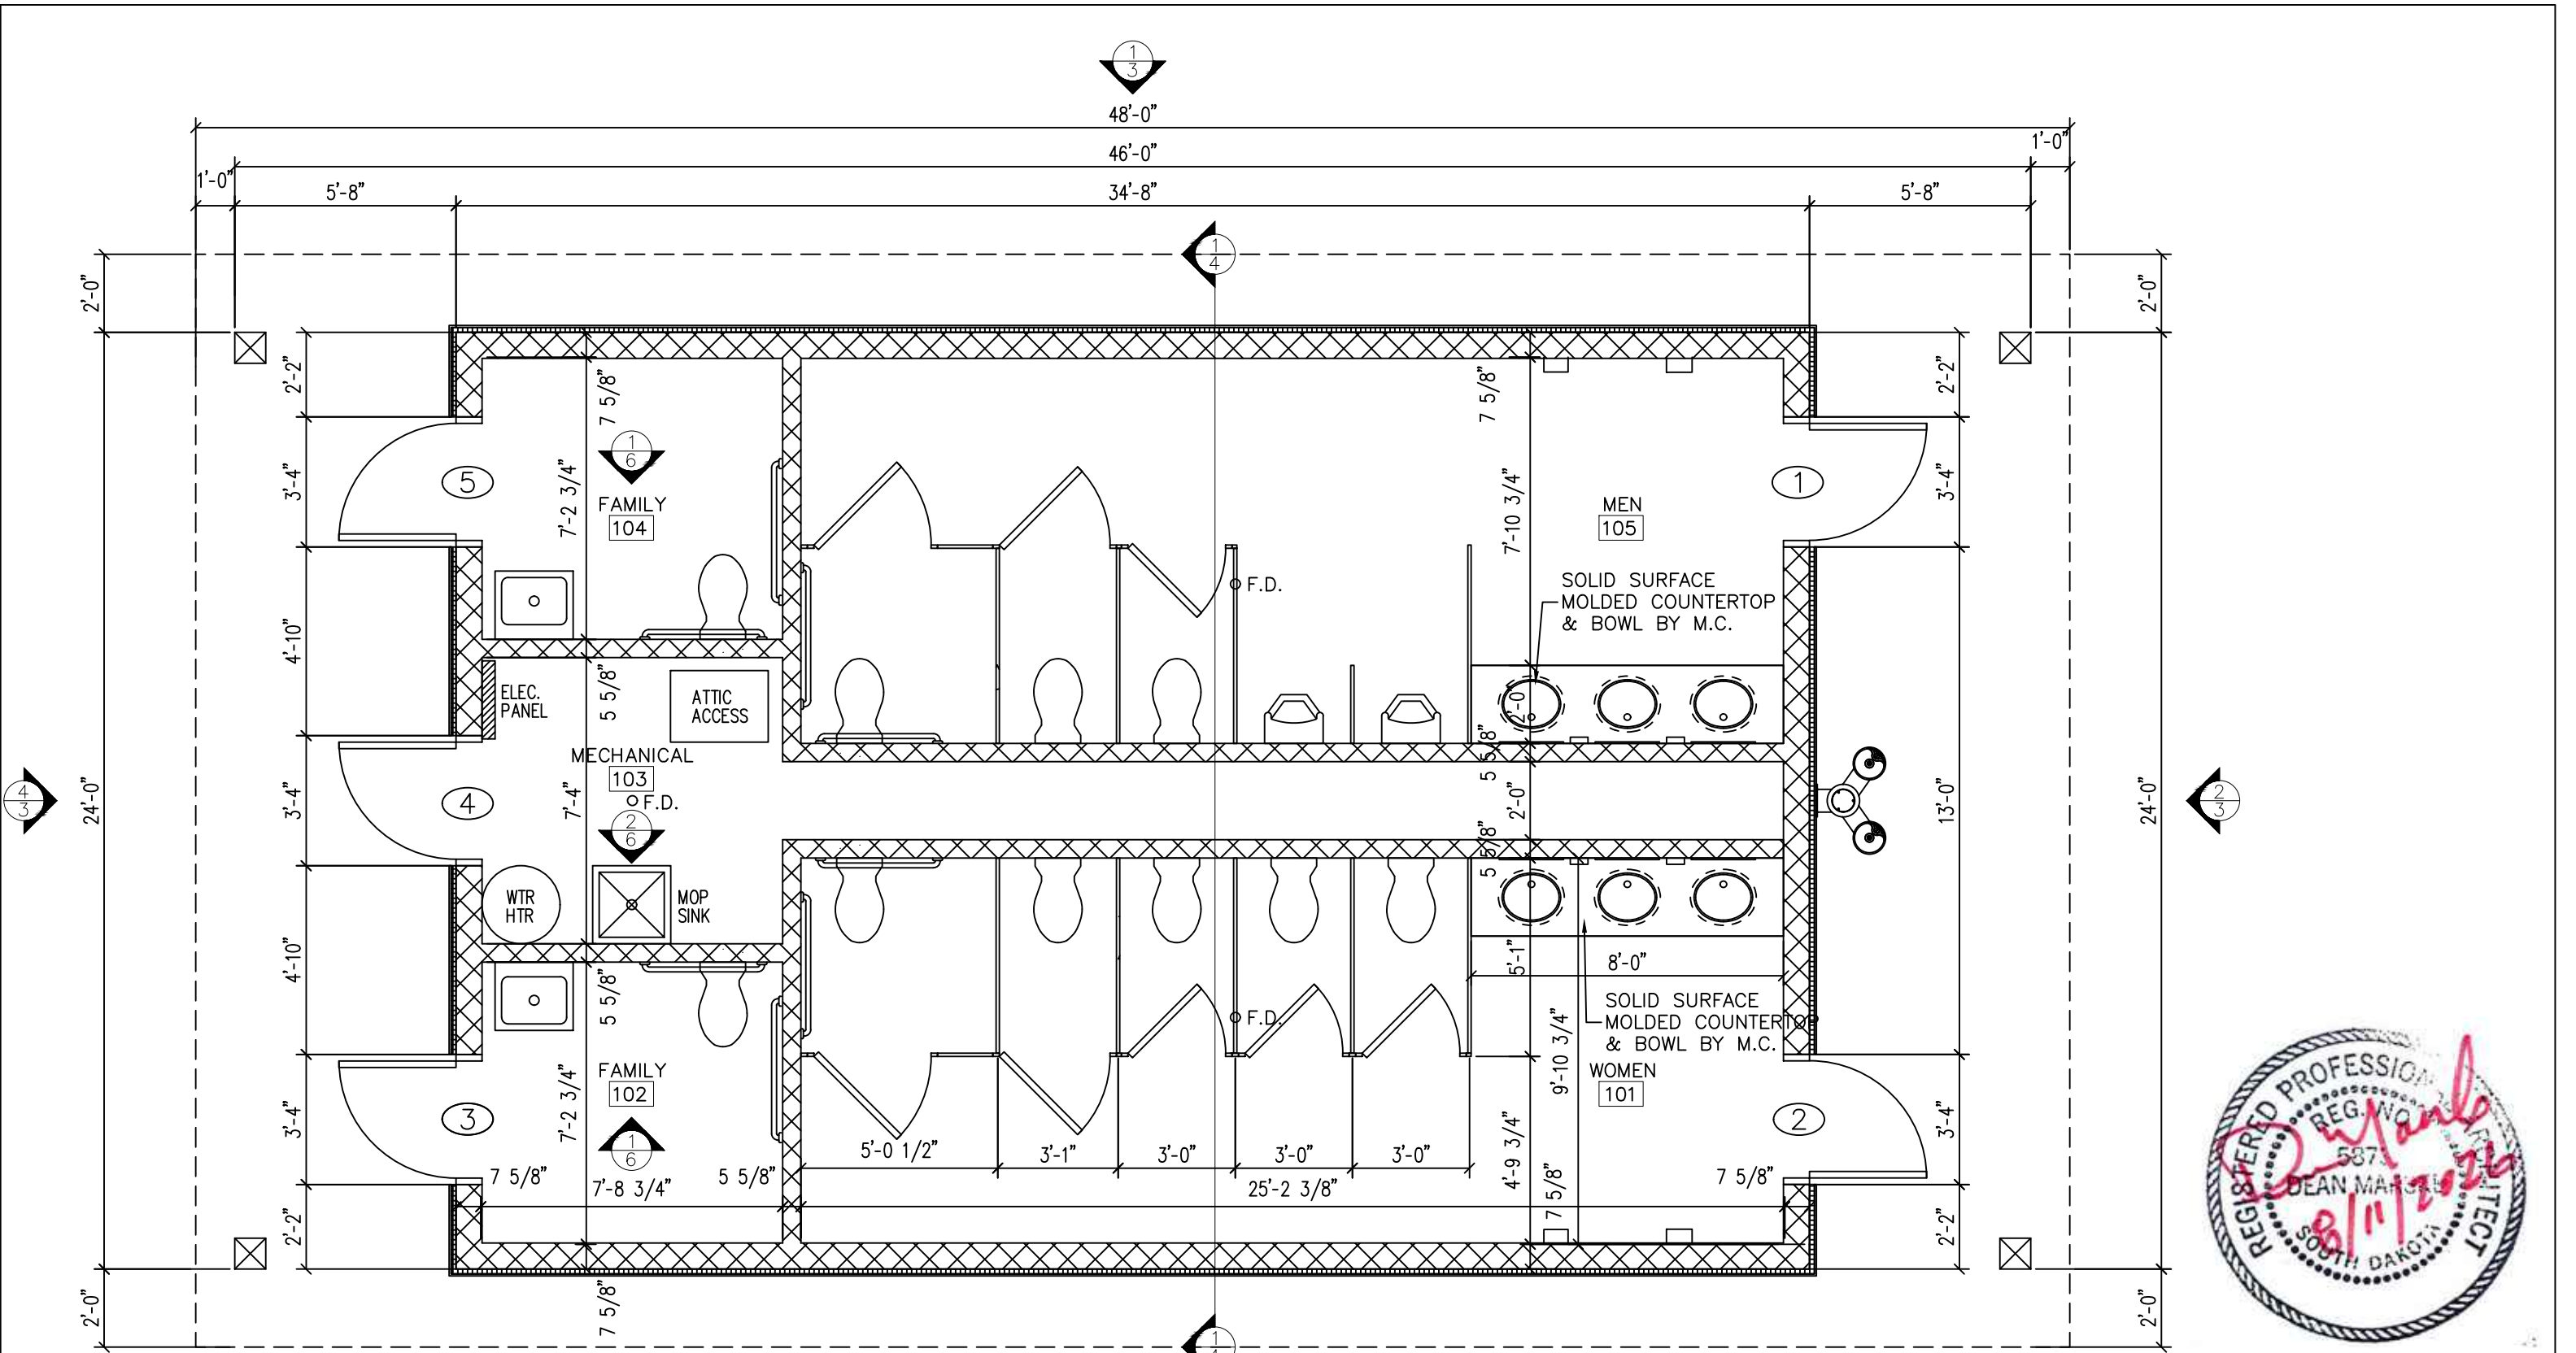


*TOILET PAPER DISPENSERS, SOAP DISPENSERS, SANITARY NAPKIN DISPENSERS, & AIR FRESHENERS OWNER PROVIDED, CONTRACTOR INSTALLED.


 **FLOOR PLAN**
SCALE: 1/4" = 1'-0" 852 SF




REVISED DATE	PLANS FOR:		DRAWN BY	2
	WYLIE PARK, LAND OF OZ ABERDEEN, SD		A.S.	
		UNCLE HENRY'S OUTHOUSE	CHECKED BY	OF - 8
			D.M.	
CERT. NO. C-116	HKG ARCHITECTS	ABERDEEN, SD	DATE 8/11/26	PROJECT NO. 25-0009

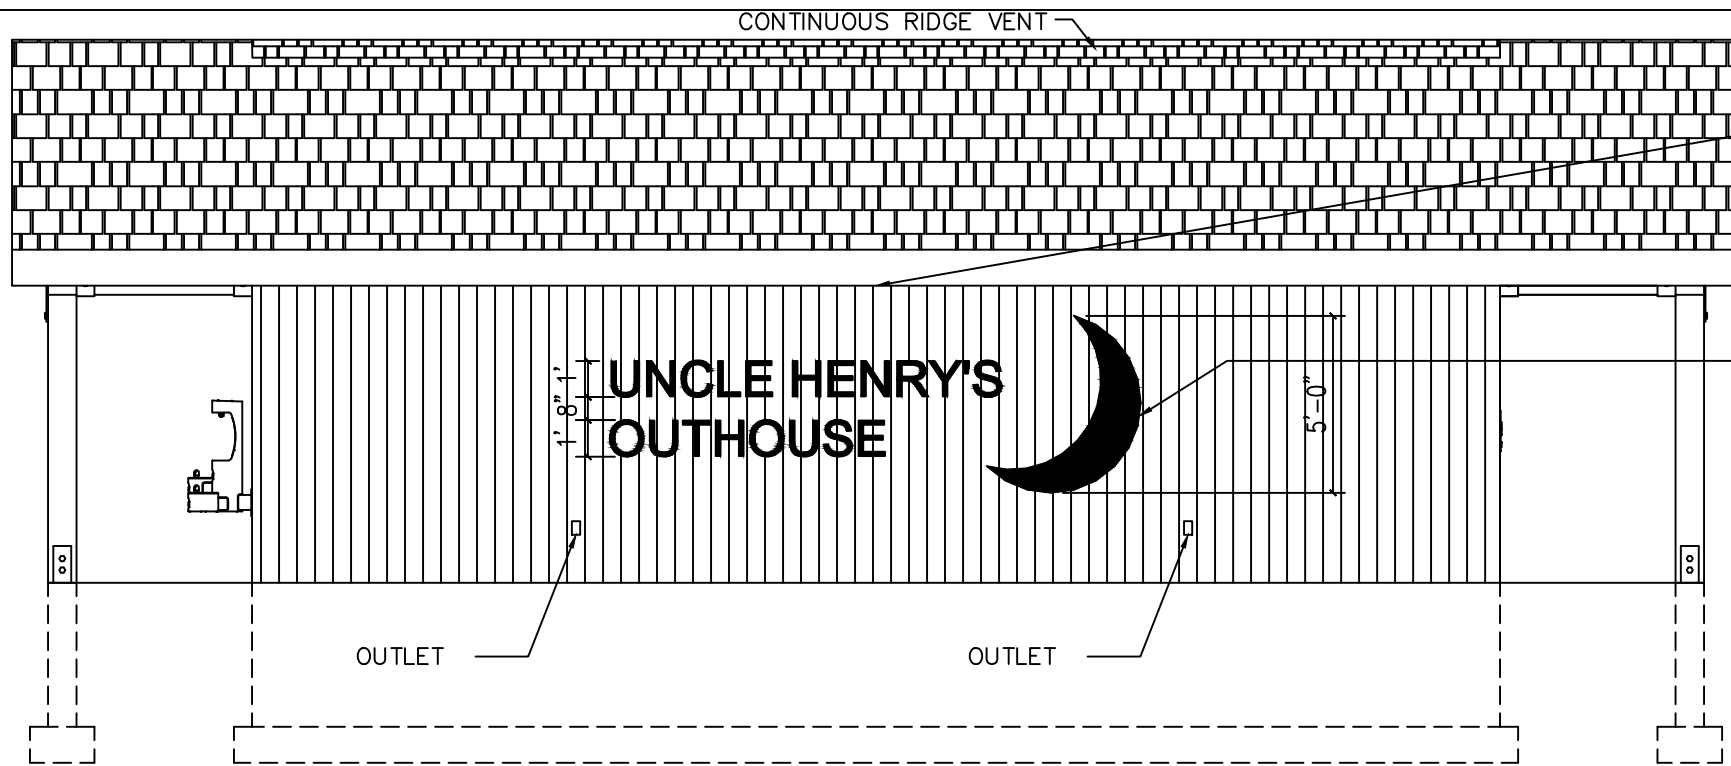


1 ELEVATION
3 SCALE: 3/16" = 1'-0"

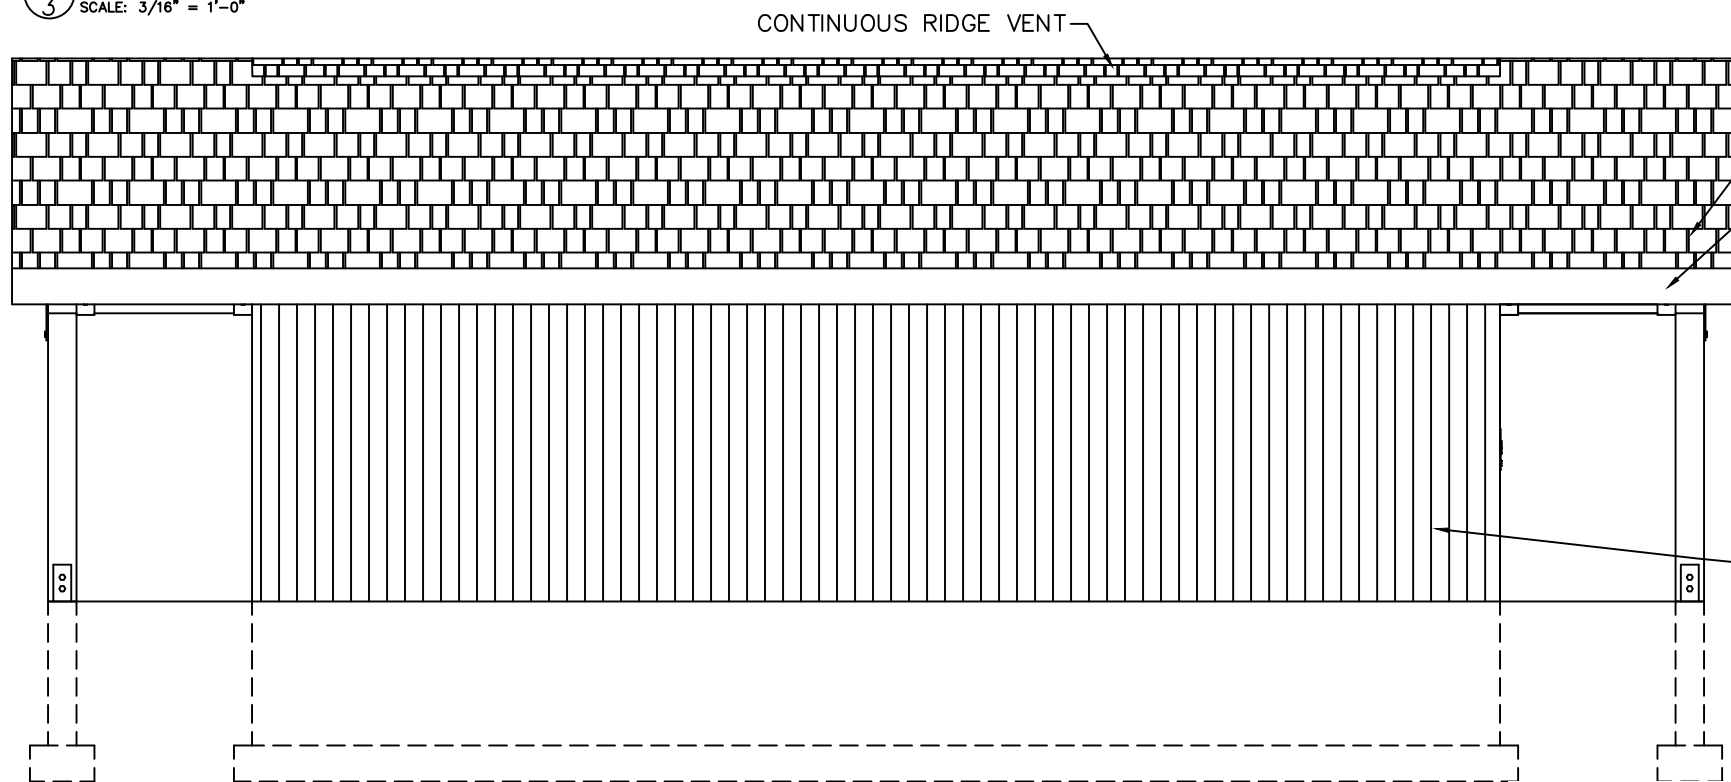

3 ELEVATION
3 SCALE: 3/16" = 1'-0"

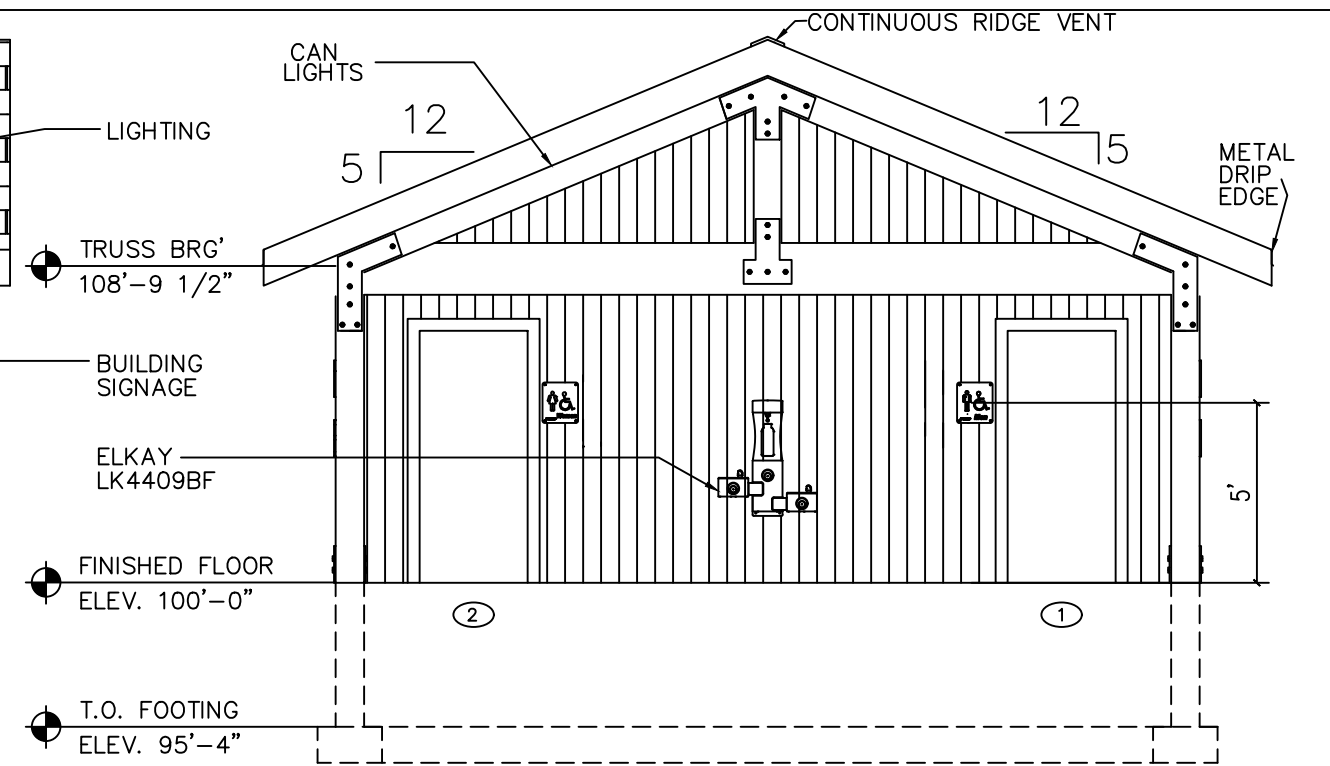

2 ELEVATION
3 SCALE: 3/16" = 1'-0"

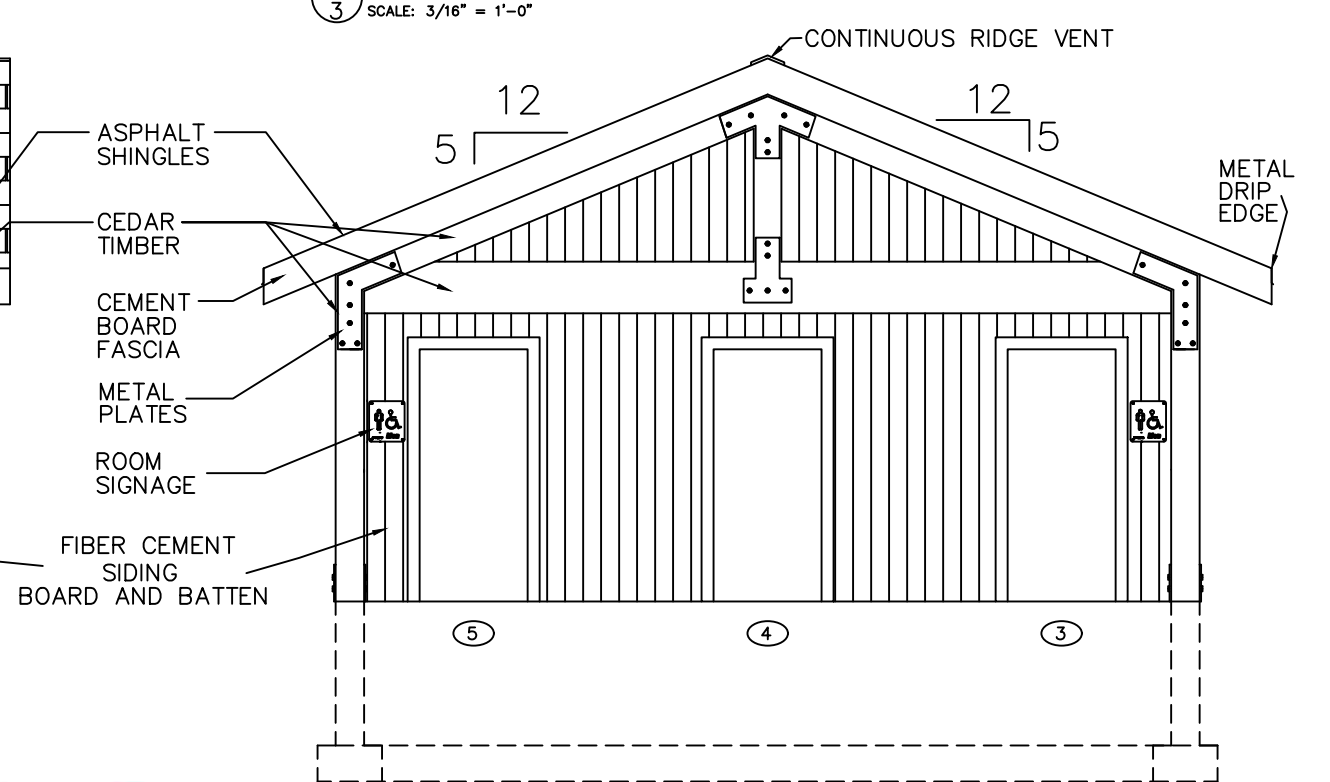


4 ELEVATION
3 SCALE: 3/16" = 1'-0"

- ASPHALT SHINGLES
- CEDAR TIMBER
- CEMENT BOARD FASCIA
- METAL PLATES
- ROOM SIGNAGE
- FIBER CEMENT SIDING BOARD AND BATTEN



hkg
architects

REVISED DATE	PLANS FOR:	UNCLE HENRY'S OUTHOUSE	DRAWN BY A.S.	3
	WYLIE PARK LAND OF OZ ABERDEEN, SD		CHECKED BY D.M.	OF - 8
CERT. NO. C-116	HKG ARCHITECTS	ABERDEEN, SD	DATE 8/11/26	PROJECT NO. 25-0009

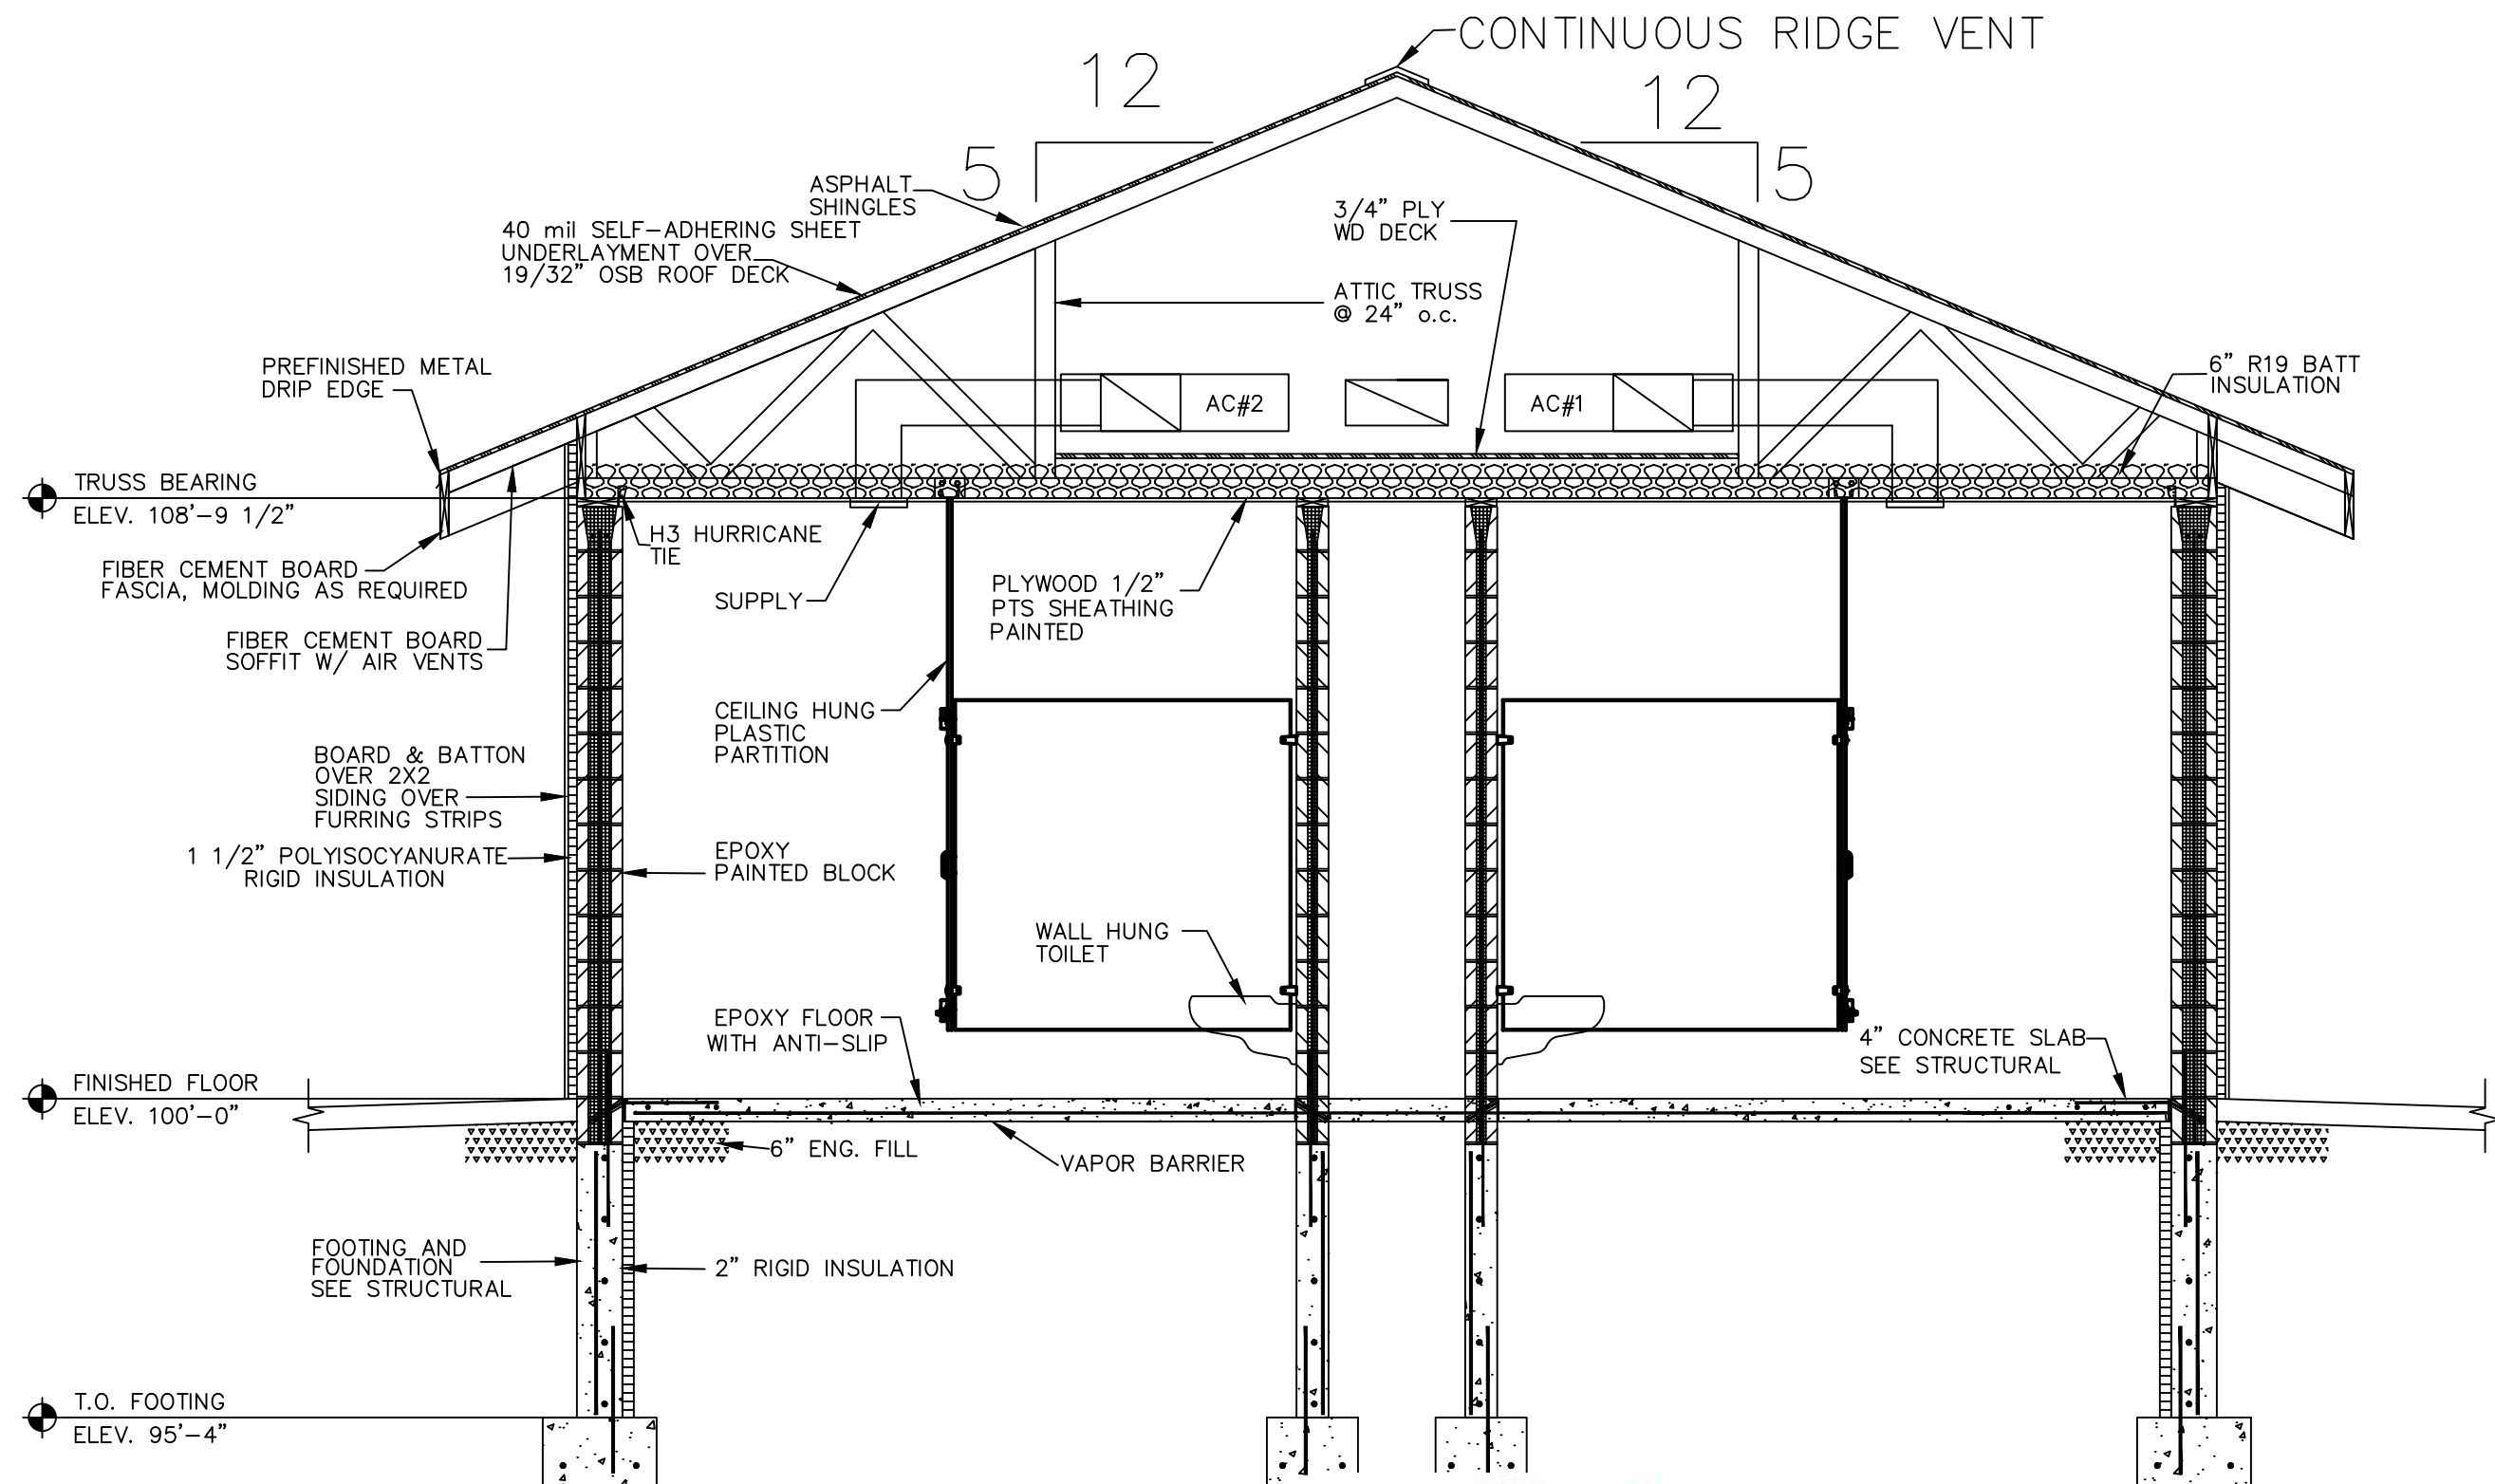

1 SECTION
4 SCALE: 3/8" = 1'-0"



hkg
architects

REVISED DATE	PLANS FOR:		DRAWN BY	4
	WYLIE PARK, LAND OF OZ ABERDEEN, SD	UNCLE HENRY'S OUTHOUSE	A.S. CHECKED BY D.M.	OF - 8
CERT. NO. C-116	HKG ARCHITECTS	ABERDEEN, SD	DATE 8/11/26	PROJECT NO. 25-0009

ROOM SCHEDULE									
NUMBER	NAME	FLOOR	BASE	WALLS	CEILING	CLG. HEIGHT	PAINTERS FINISH		REMARKS
							WALLS	CEILING	
101	WOMEN	EPOXY	VINYL	CMU	PLYWOOD 1/2" PTS SHEATHING	8'-8 3/4"	EPOXY	EPOXY	
102	FAMILY	EPOXY	VINYL	CMU	PLYWOOD 1/2" PTS SHEATHING	8'-8 3/4"	EPOXY	EPOXY	
103	MECHANICAL	SEALED CONC.	NONE	CMU	PLYWOOD 1/2" PTS SHEATHING	8'-8 3/4"	EPOXY	EPOXY	
104	FAMILY	EPOXY	VINYL	CMU	PLYWOOD 1/2" PTS SHEATHING	8'-8 3/4"	EPOXY	EPOXY	
105	MEN	EPOXY	VINYL	CMU	PLYWOOD 1/2" PTS SHEATHING	8'-8 3/4"	EPOXY	EPOXY	


FLOOR - EPOXY #1
WALL & CEILING - EPOXY #2
EN - ENAMEL
CONC - CONCRETE

A DOOR SCHEDULE									
--	--	--	--	--	--	--	--	--	--



NUMBER	SIZE			DOOR		GLAZING	FRAME	DETAILS	REMARKS
	WIDE	HIGH	THICK	KIND	TYPE				
1,2,3,4,5	3'-0"	7'-0"	1 3/4"	INSUL HM	A	NONE	INSUL HM	3/A2	4" HEAD @ FRAME
									DOOR 3 & 5 OCCUPIED INDICATOR



REVISED DATE	PLANS FOR: WYLIE PARK LAND OF OZ ABERDEEN, SD	UNCLE HENRY'S OUTHOUSE	DRAWN BY <u>A.S.</u> CHECKED BY <u>D.M.</u>	5 OF - 8
	CERT. NO. C-116		HKG ARCHITECTS	ABERDEEN, SD

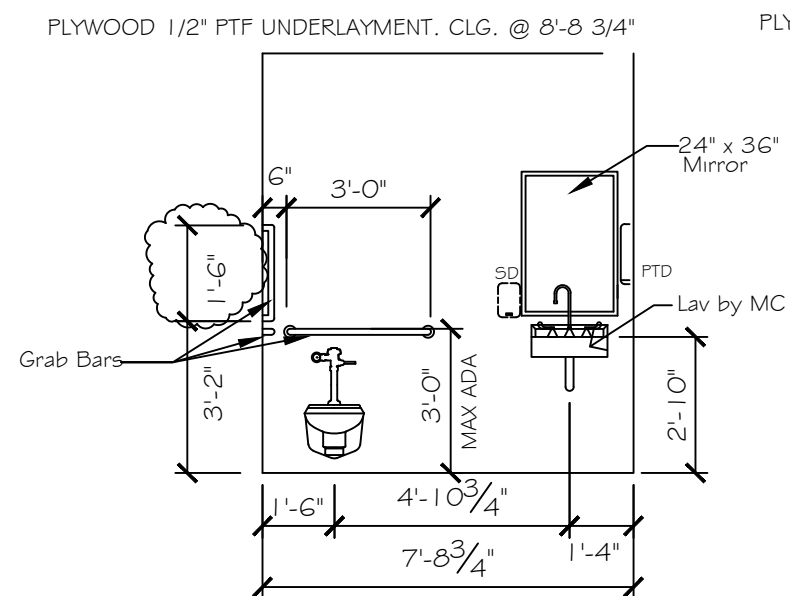

1 FAMILY 102 & 104
A7 SCALE: 1/4" = 1'-0"

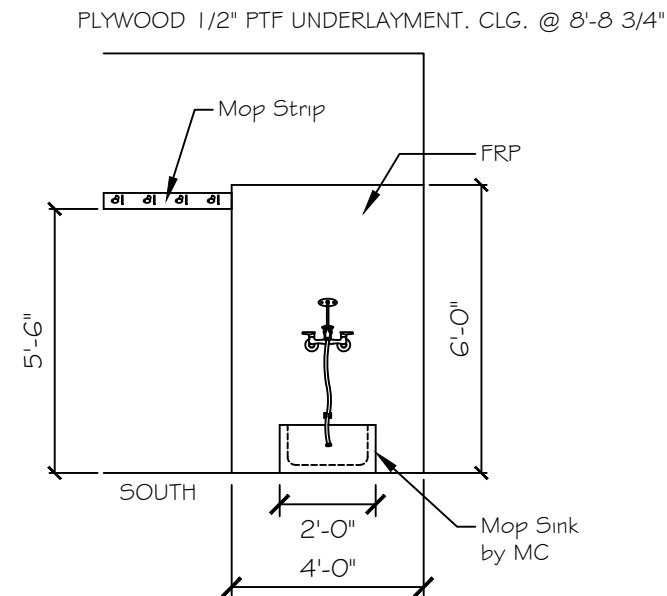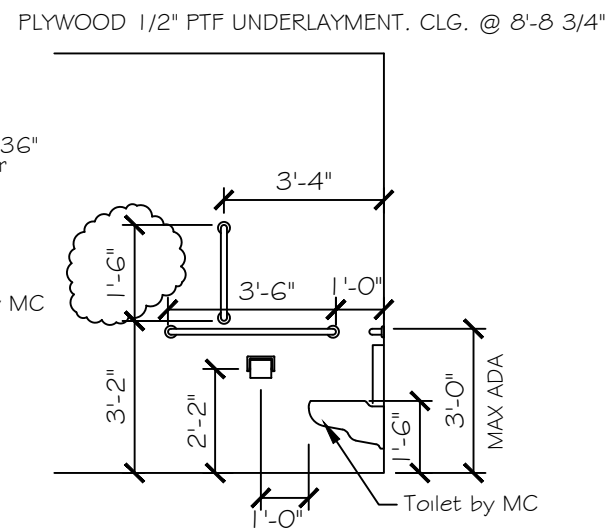


2 CUSTODIAL AREA 106
A7 SCALE: 1/4" = 1'-0"




hkg
architects

*TOILET PAPER DISPENSERS, SOAP DISPENSERS, SANITARY NAPKIN DISPENSERS, & AIR FRESHENERS OWNER PROVIDED, CONTRACTOR INSTALLED.

REVISED DATE	PLANS FOR:		DRAWN BY	6
9/4/26	WYLIE PARK LAND OF OZ ABERDEEN, SD	UNCLE HENRY'S OUTHOUSE	A.S. CHECKED BY D.M.	OF - 8
CERT. NO. C-116	HKG ARCHITECTS	ABERDEEN, SD	DATE 8/11/26	PROJECT NO. 25-0009

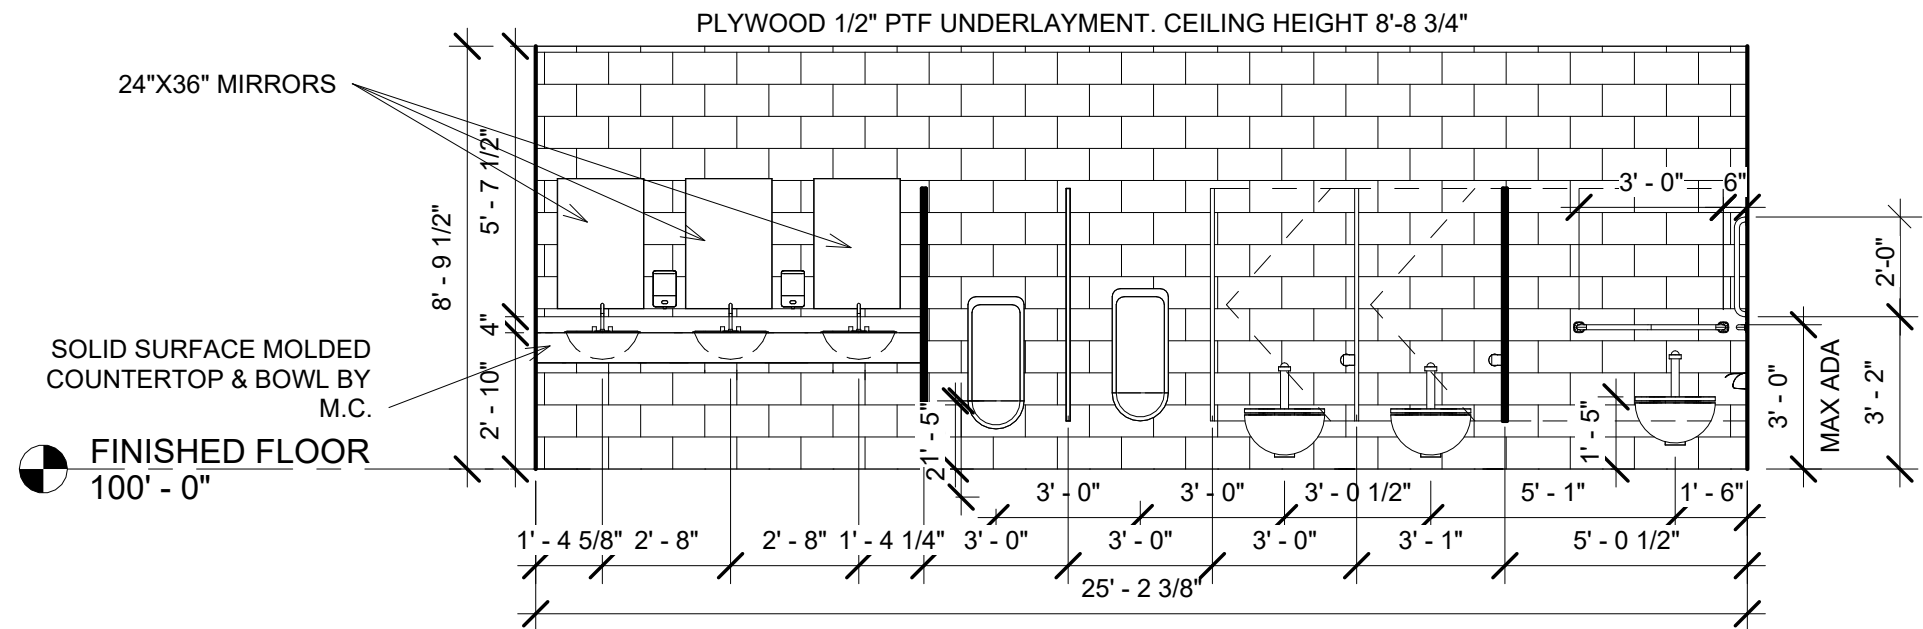

② MENS INT. ELE.
1/4" = 1'-0"

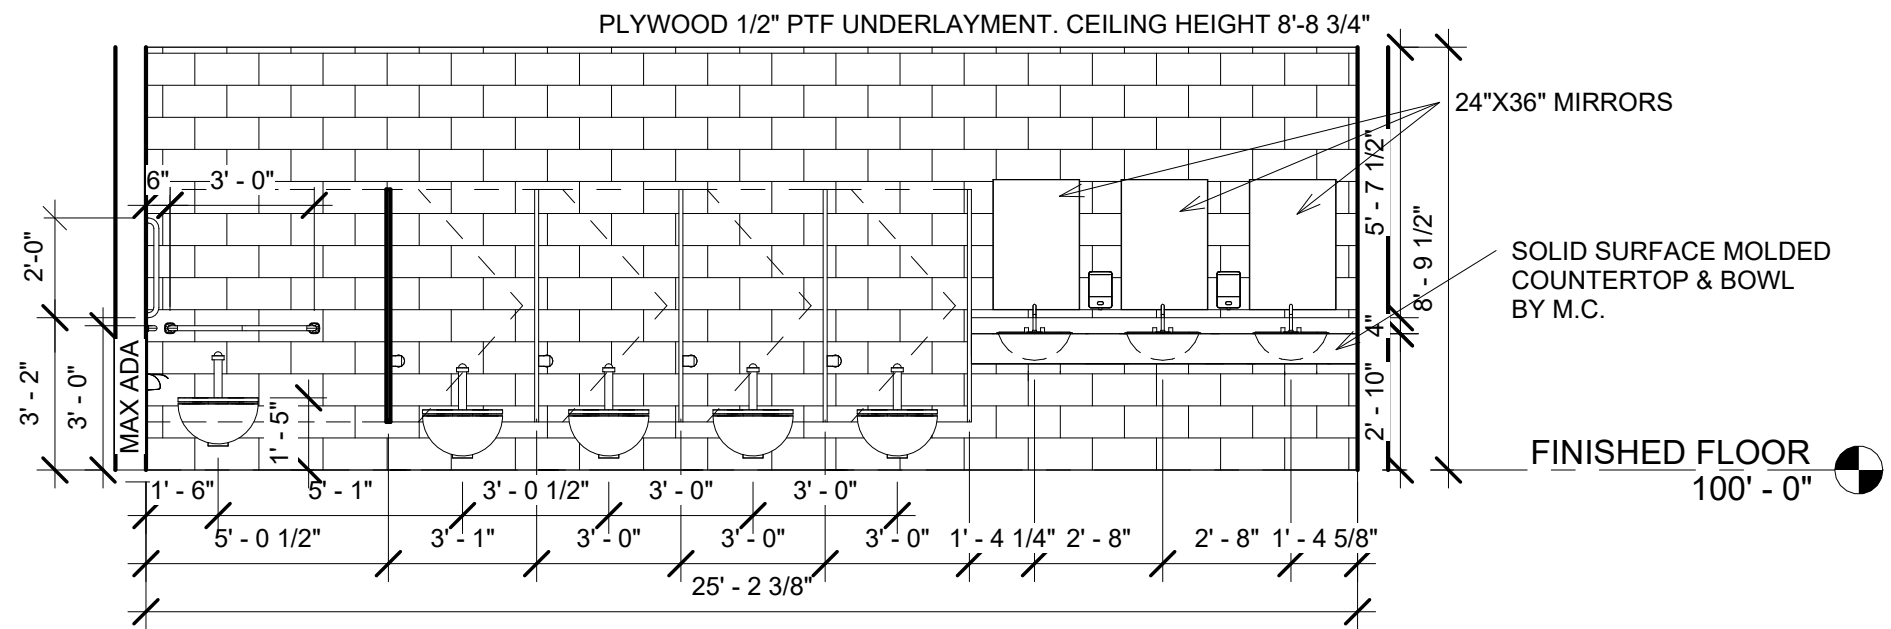


③ WOMENS INT. ELE.
1/4" = 1'-0"



*TOILET PAPER DISPENSERS, SOAP DISPENSERS, SANITARY NAPKIN DISPENSERS, & AIR FRESHENERS OWNER PROVIDED, CONTRACTOR INSTALLED.



REVISED DATE	Plans for WYLIE PARK LAND OF OZ ABERDEEN, SD	UNCLE HENRY'S OUTHOUSE	DRAWN BY A.S.	7
CERT. NO. C-116	HKG Architects, Inc.	Aberdeen, S.D.	CHECKED BY D.M.	OF-8
			DATE 8/11/26	PROJECT NO. 25-0009

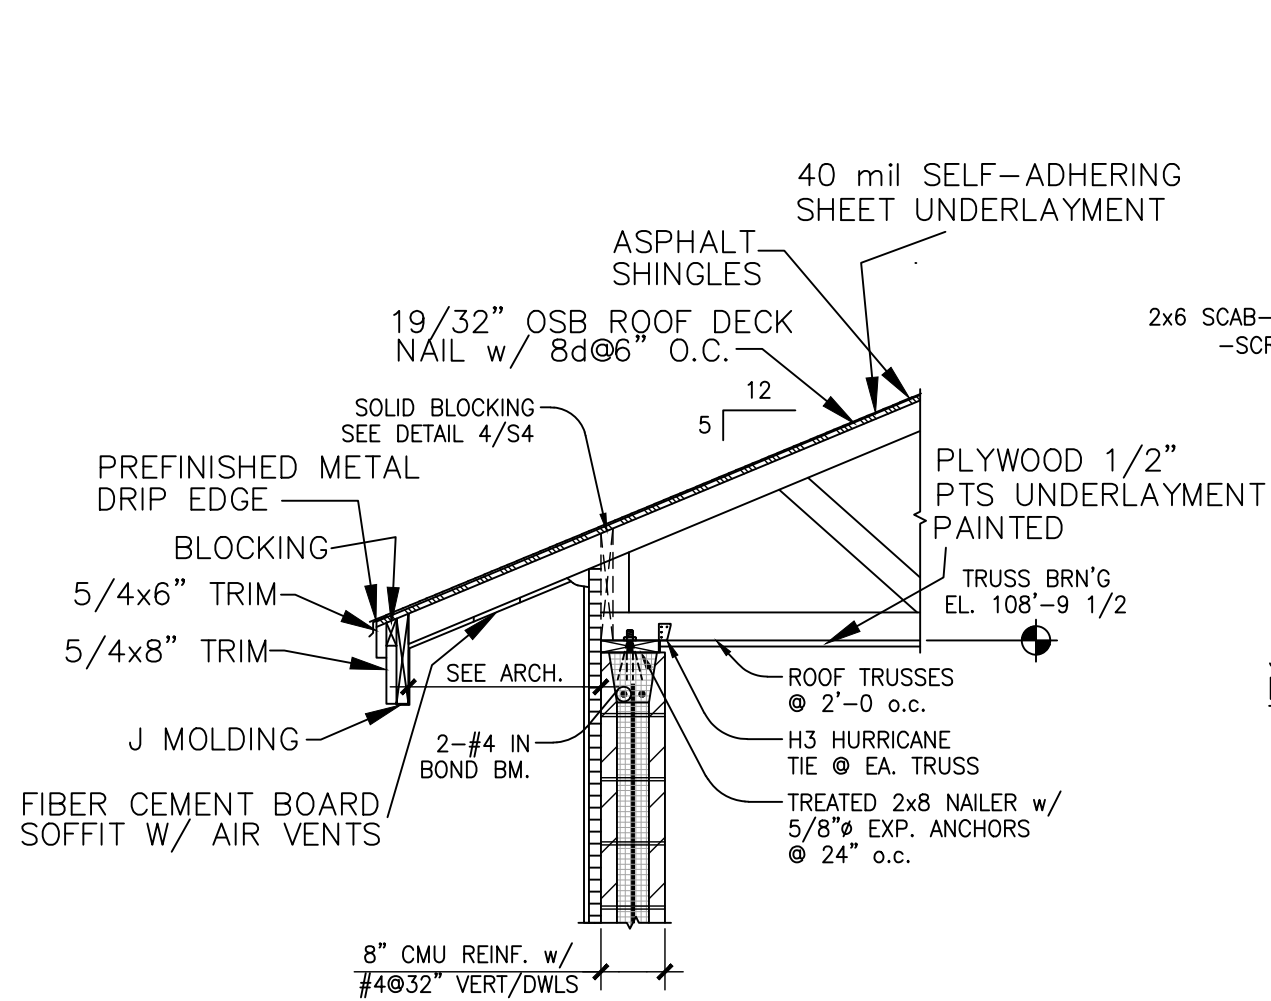


1
A8

SECTION

SCALE: 1/2" = 1'-0"

A8

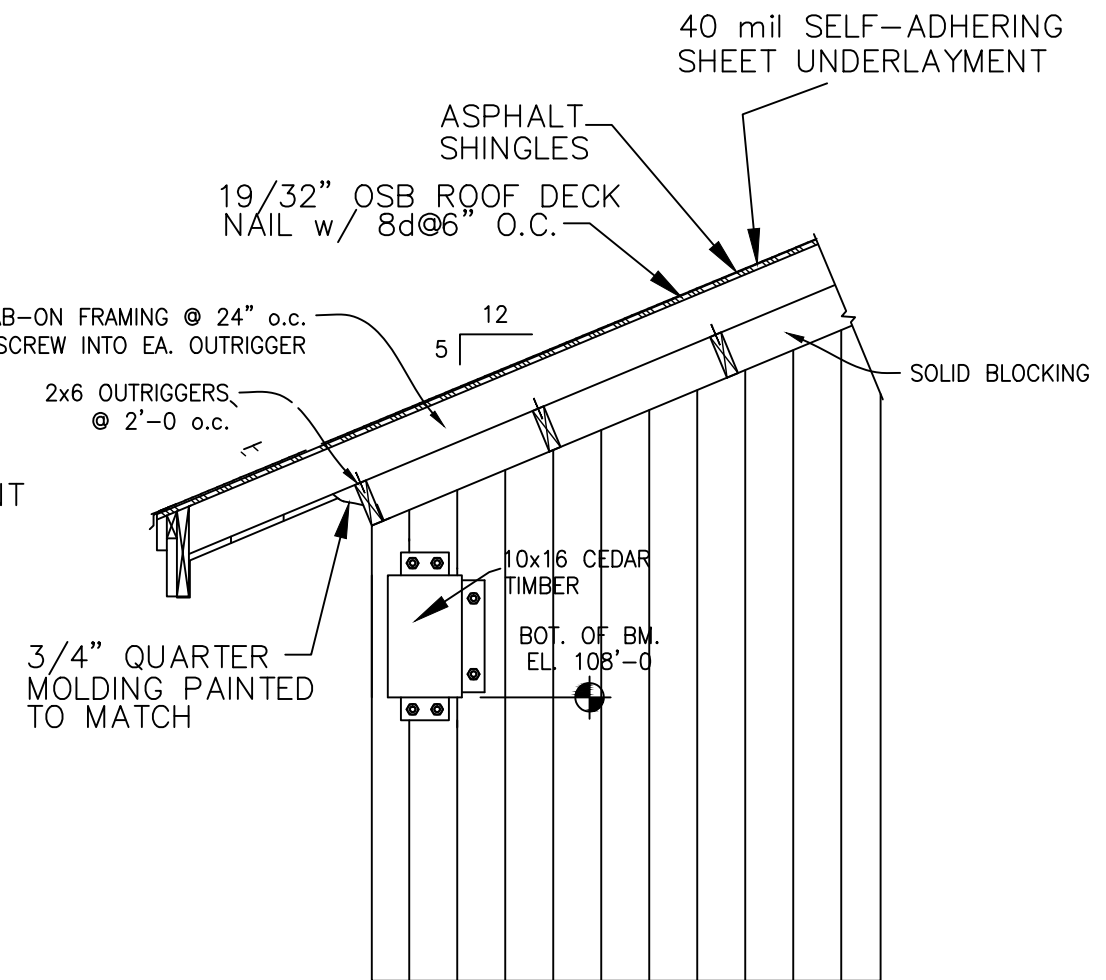

2
A8

SECTION

SCALE: 1/2" = 1'-0"



hkg
architects

REVISED DATE	PLANS FOR:		DRAWN BY	8
	WYLIE PARK LAND OF OZ ABERDEEN, SD	UNCLE HENRY'S OUTHOUSE	A.S.	OF - 8
CERT. NO. C-116	HKG ARCHITECTS	ABERDEEN, SD	CHECKED BY D.M.	DATE 8/11/26
				PROJECT NO. 25-0009