




**Addendum No. 01**  
To Contract Documents for Construction

DATE 6/5/2026  
PROJECT Sakakawea Medical Center MRI Addition  
& Temp Infusion Renovation  
CLIENT Sakakawea Medical Center  
BWBR COMM. # P.2500423.00

PREPARED BY

BWBR ARCHITECTS, INC.  
380 St. Peter Street, Suite 600  
Saint Paul MN 55102

I hereby certify that this Addendum was prepared by me or under my direct supervision, and that I am a duly licensed Architect under the laws of the State of North Dakota.

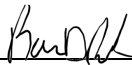  
\_\_\_\_\_  
Ryan D. Johansen, AIA Registration No. 2661

To: Bidders of Record

This Addendum modifies the Bidding Documents for the project identified above. Acknowledge receipt of this Addendum by recording number and date of issue on the Bid Form. Failure to do so may result in disqualification of the Bid.

Drawing Sheets							
150.1	401.2FL						

**Drawings**

1. Sheet 150.1 - Symbols Legends, General Notes, Keynotes, Interior Finish Schedule (Reissued)
  - A. [Added] keynote "FL04" at "Keynotes – Floor Plan".
  
2. Sheet 401.2FL - First Level Zone 2 - Floor Plan (Reissued)
  - A. [Removed] portion of existing to remain ceiling in "Patient Toilet – 922" at drawing **4E**.
  - B. [Added] ceiling in "Patient Toilet – 922" at drawing **4E**.
  - C. [Added] keynote and linework for work on ceilings in "Corridor – 918" at drawing **1C**.
  - D. [Revised] keynote and EXG callout for work on ceiling in "Patient Toilet – 922" at drawing **1C**.
  - E. [Added] keynote "FL04" in "Infusion – 920" at drawing **1E**.

END ADDENDUM NO. 01



**Addendum No. 01**  
To Contract Documents for Construction  
(Consultant)

DATE 6/5/2026  
Sakakawea Medical Center MRI Addition  
PROJECT & Temp Infusion Renovation  
CLIENT Sakakawea Medical Center  
BWBR COMM. # P.2500423.00

PREPARED BY  
CMTA  
1331 TYLER STREET NE  
SUITE 201  
MINNEAPOLIS, MN 55413

I hereby certify that this Addendum was prepared by me or under my direct supervision, and that I am a duly licensed professional Engineer under the laws of the State of North Dakota.

Steve Hoepfner  
Steve J. Hoepfner License No. PE-8407

To: Bidders of Record

This Addendum modifies the Bidding Documents for the project identified above. Acknowledge receipt of this Addendum by recording number and date of issue on the Bid Form. Failure to do so may result in disqualification of the Bid.

Project Manual							
NA							

Drawing Sheets							
701.2P							

**Drawings**

1. Sheet 701.2P - FIRST LEVEL ZONE 2 -PLUMBING DEMO & NEW (Reissued)
  - A. Sheet note P3 revised.

END ADDENDUM NO. 01



This document may be an electronic file or may be printed from an electronic file provided to the user. It is the sole responsibility of the user to ensure that the content and quality is consistent with the content and quality of the original documents on file at BWBR.




Issued For

Item	Date
BP-01 CD ISSUE	04/24/2026
AD-01	06/05/2026

This Sheet may be a Reduced Copy. The bar above is 1" long on a Full Size Sheet. Drawing Scales apply to Full Size Sheets.

Keyplan

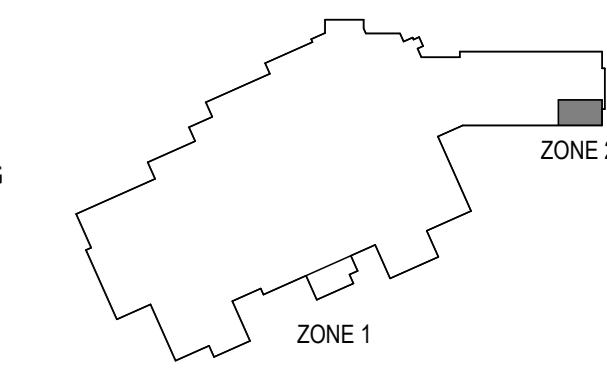


BWBR Comm. No. P.2500423.00 Drawn CAT/AJP

Sheet Title  
**FIRST LEVEL ZONE 2 - FLOOR PLAN**


Sheet No.

**401.2FL**


Copyright BWBR

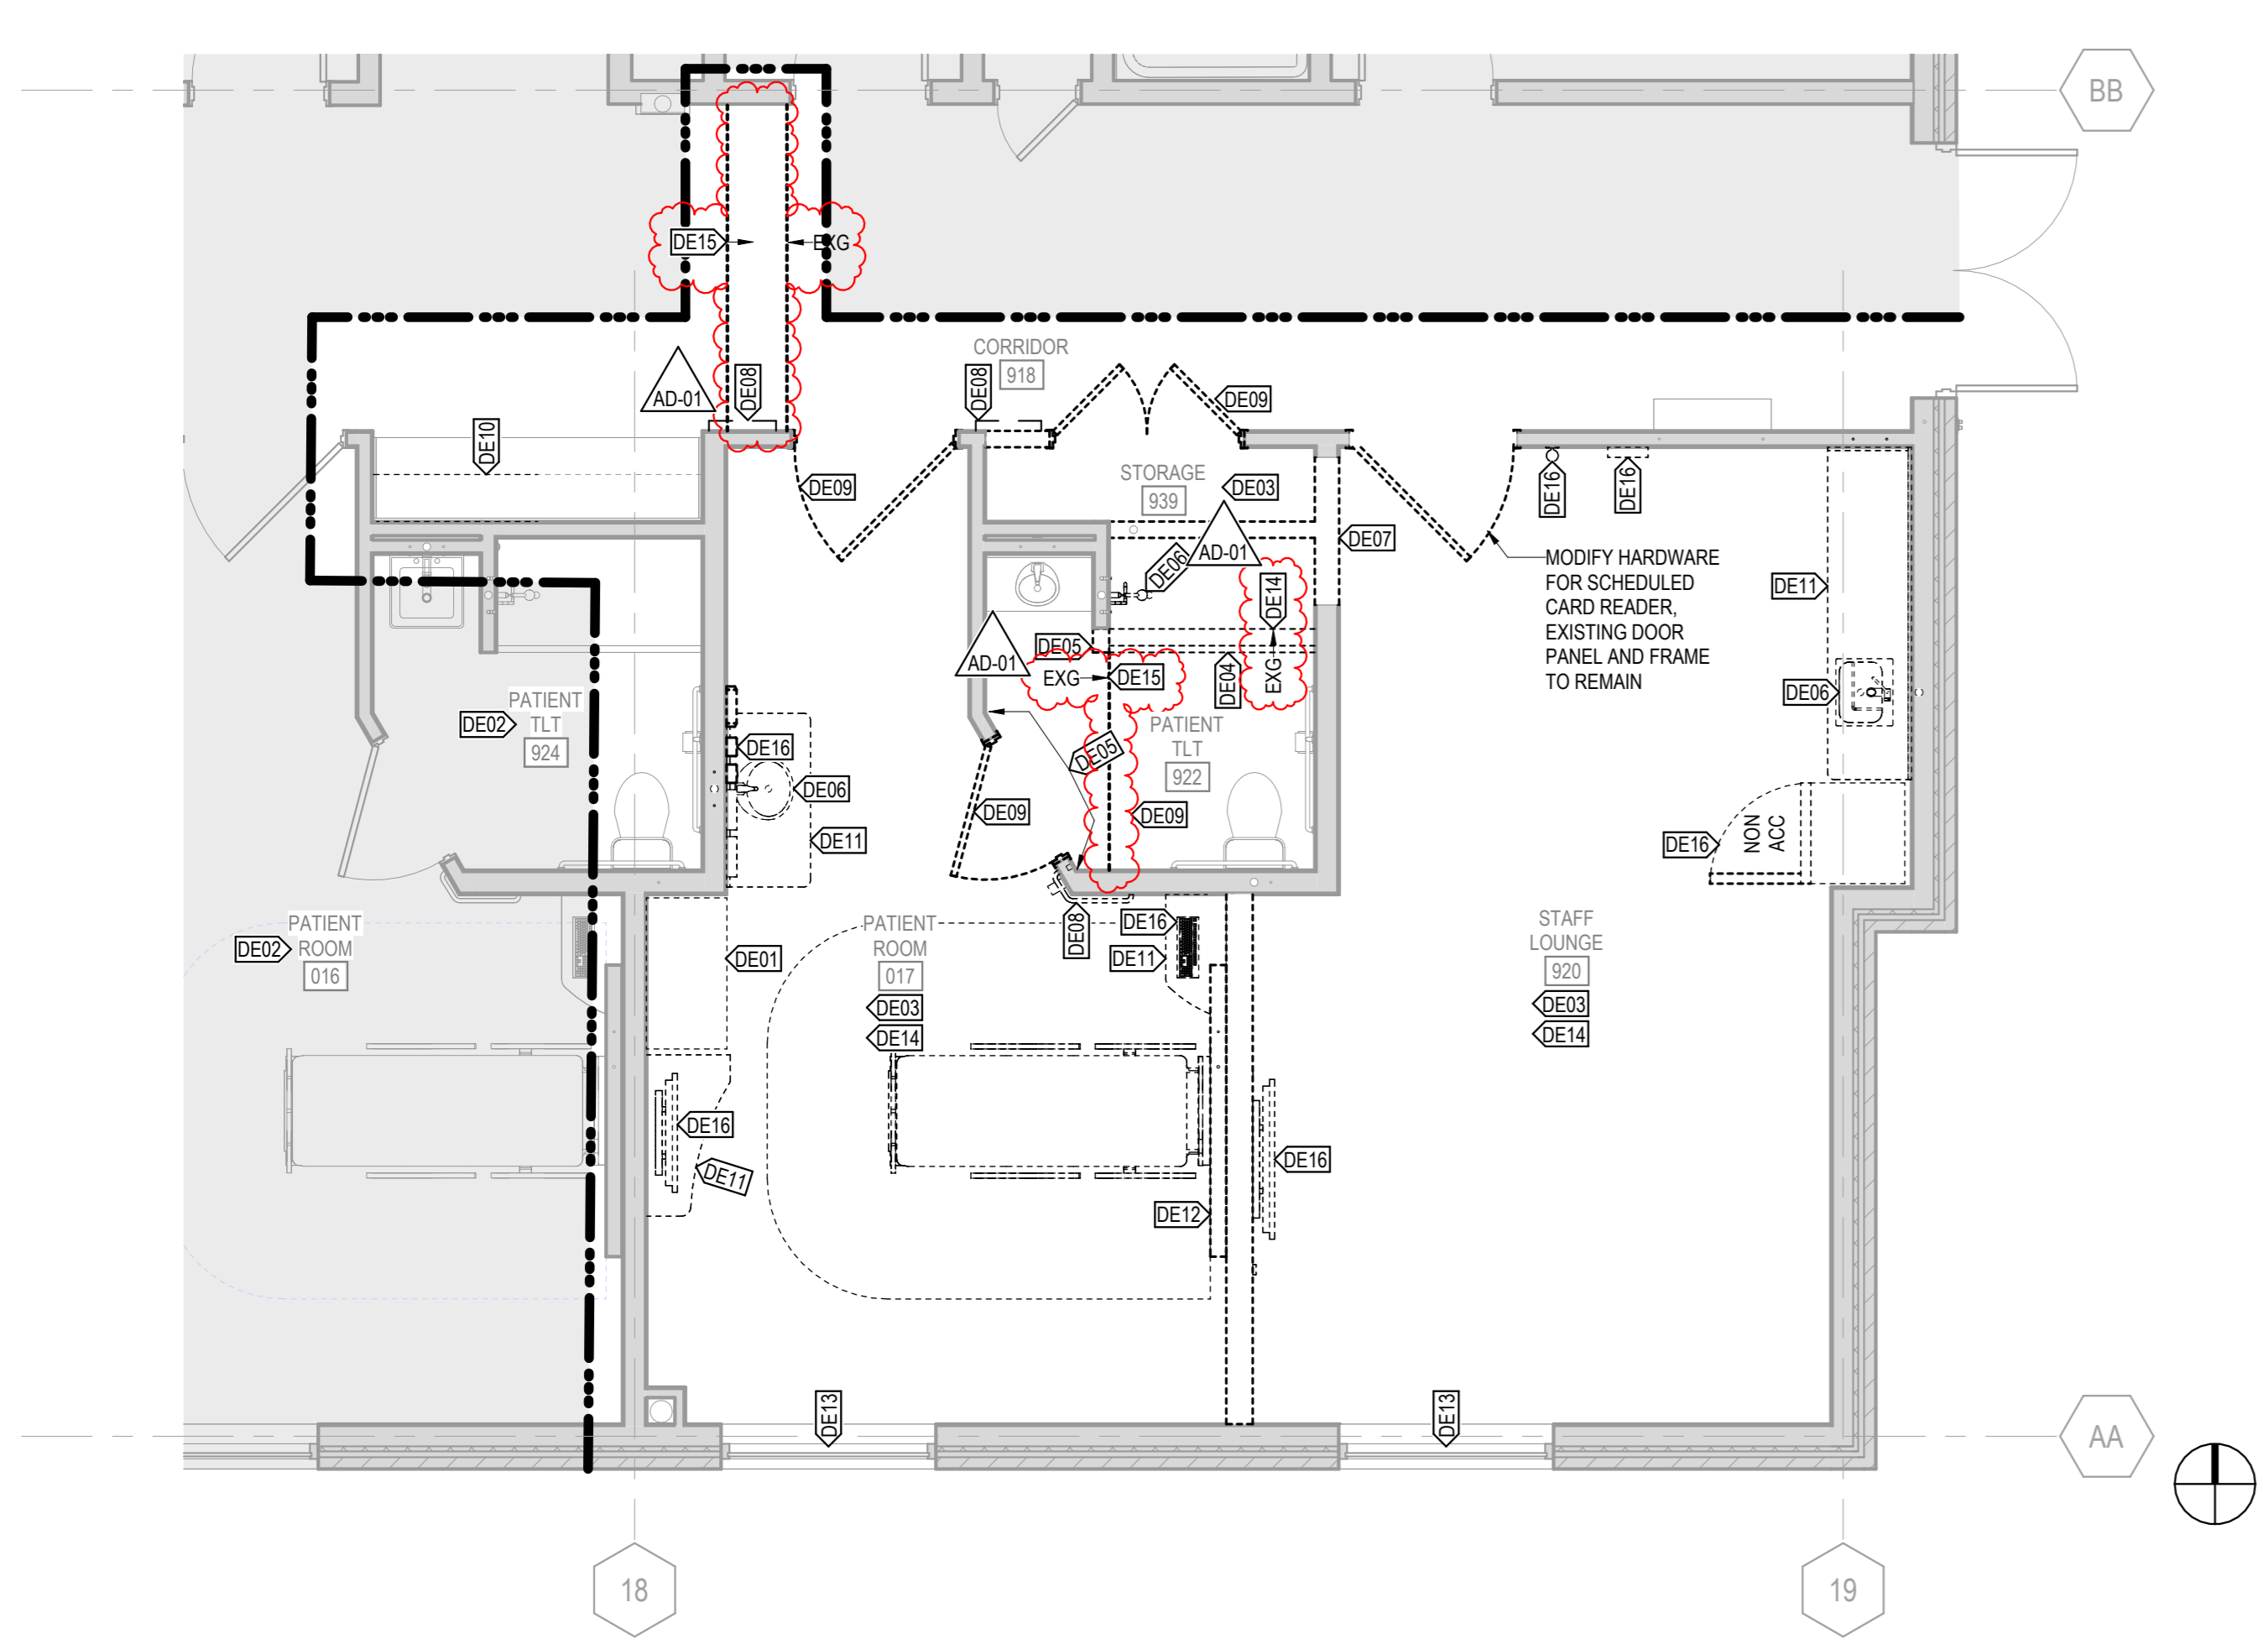


**1C** DEMOLITION PLAN - FIRST LEVEL - ZONE 2  
401.2FL 1/4" = 1'-0"

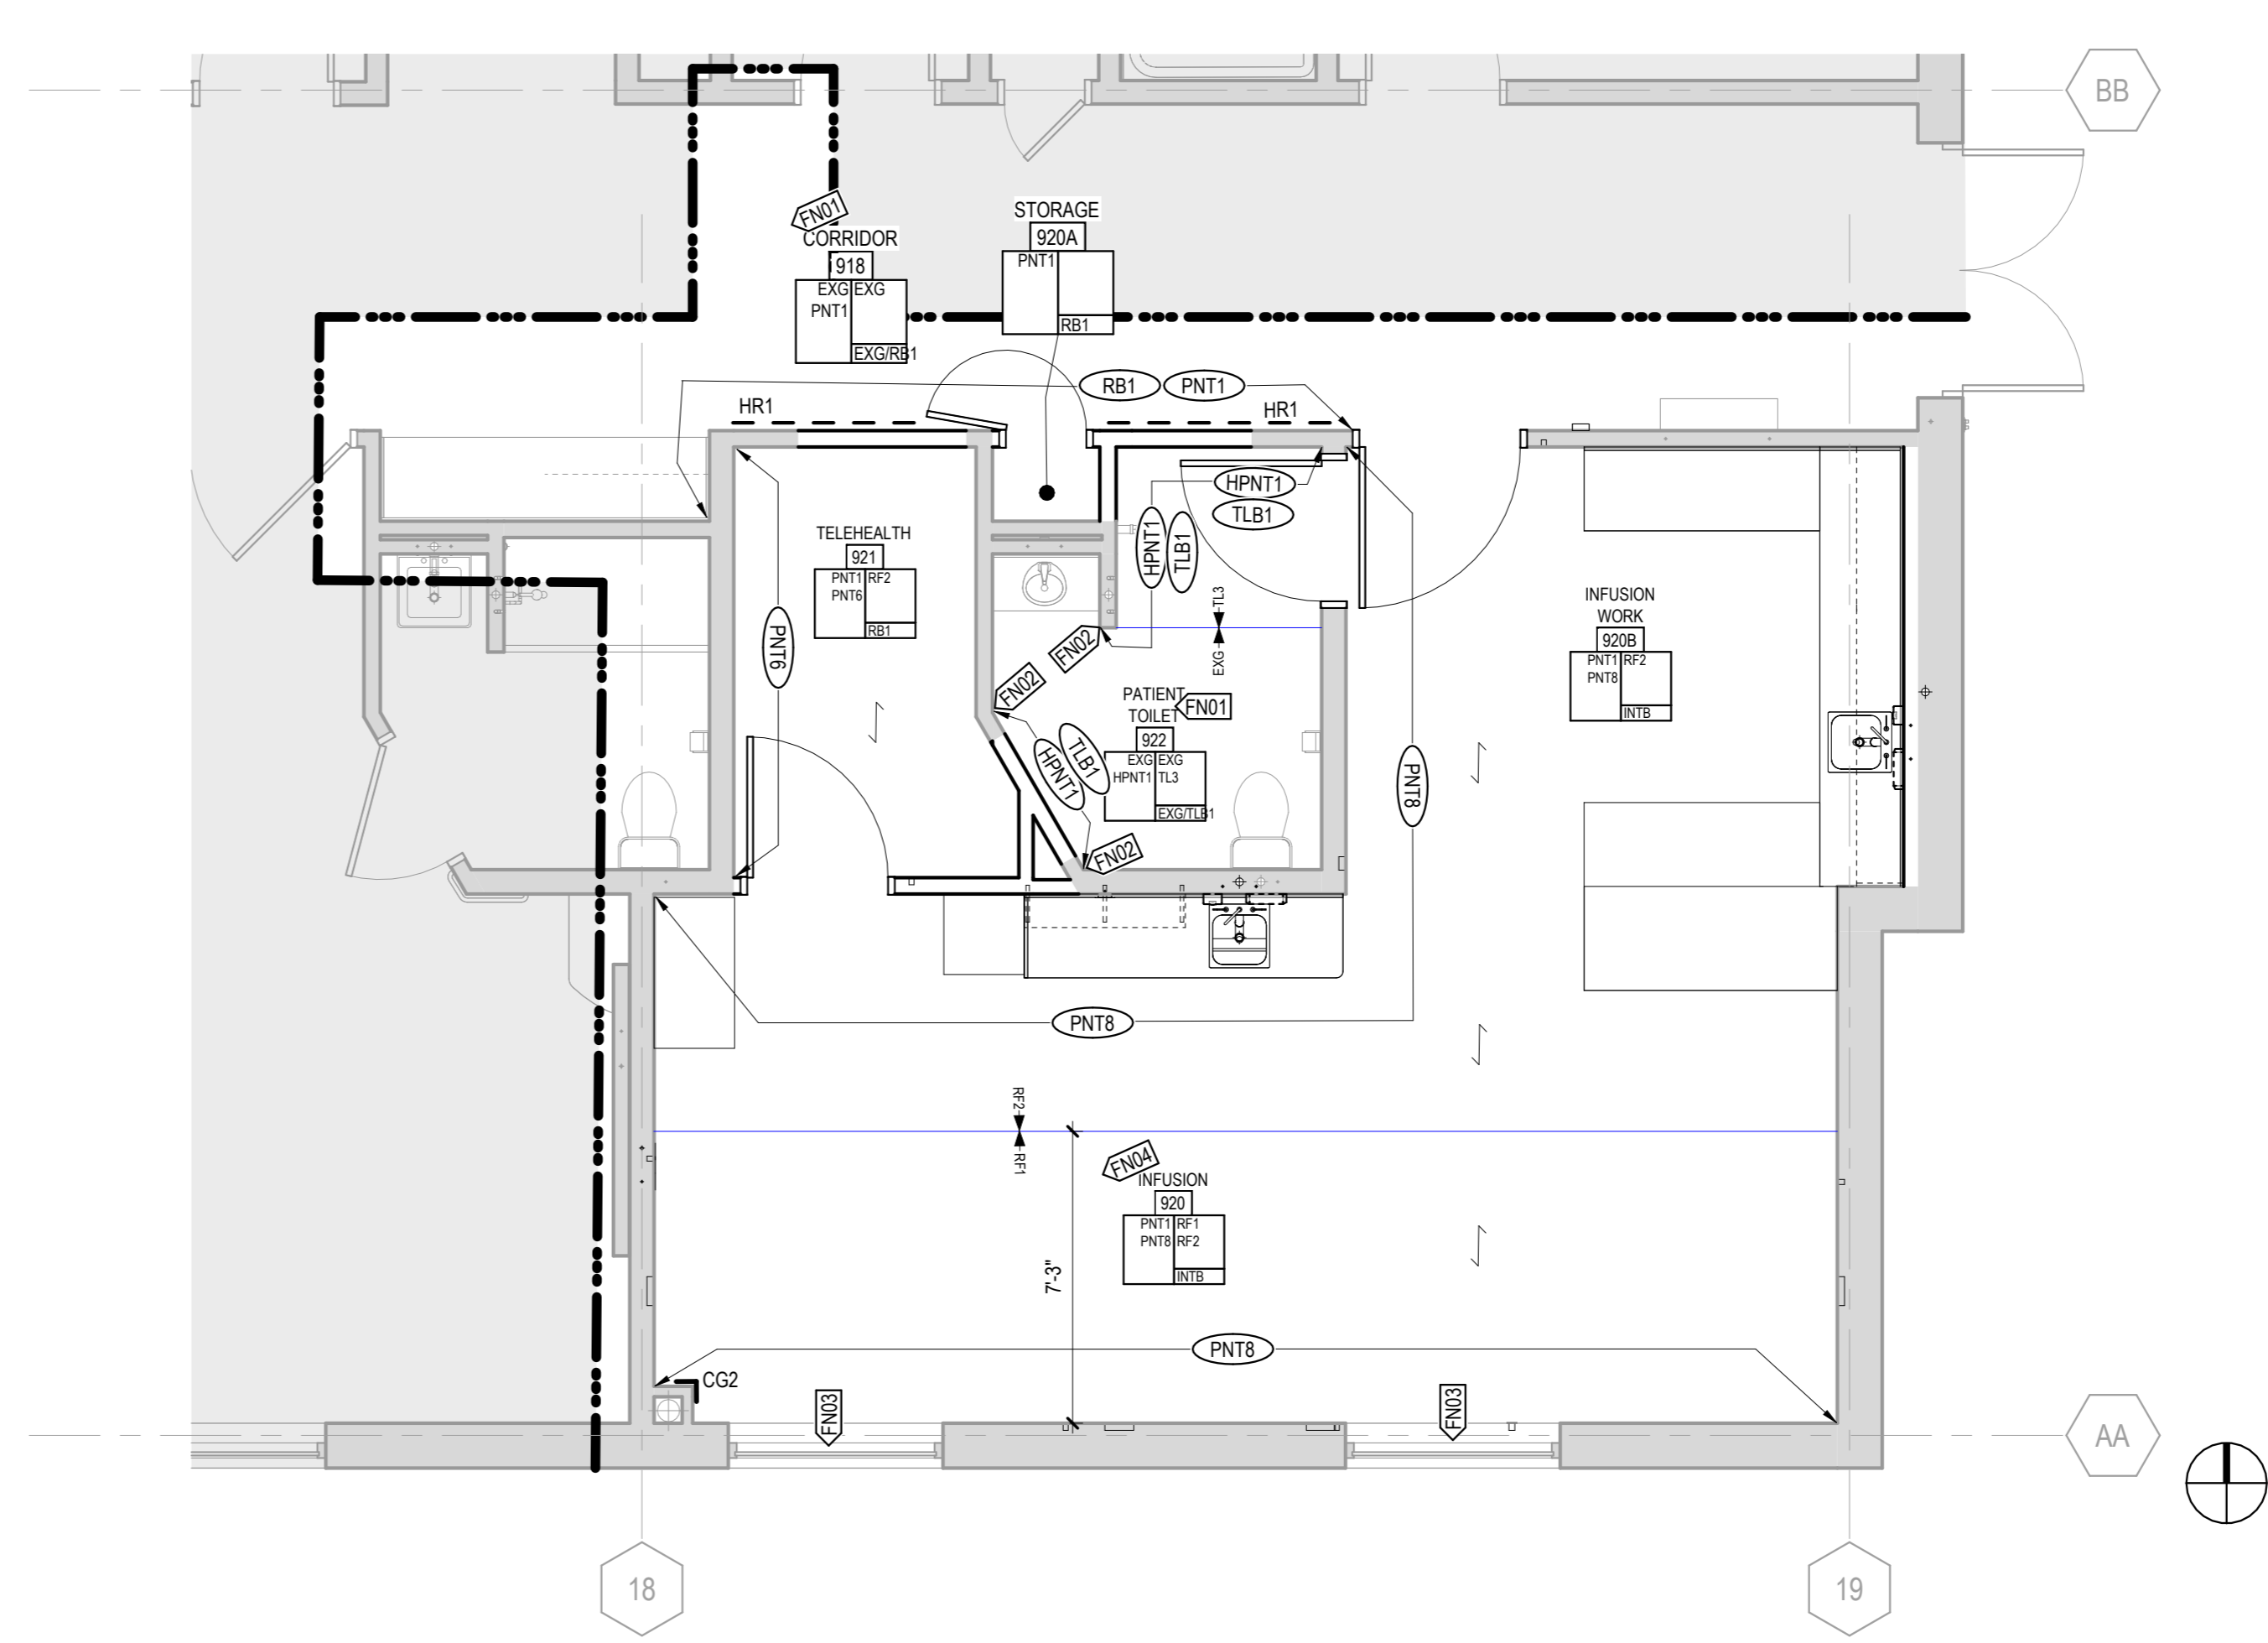

**4C** FINISH PLAN - FIRST LEVEL - ZONE 2  
401.2FL 1/4" = 1'-0"

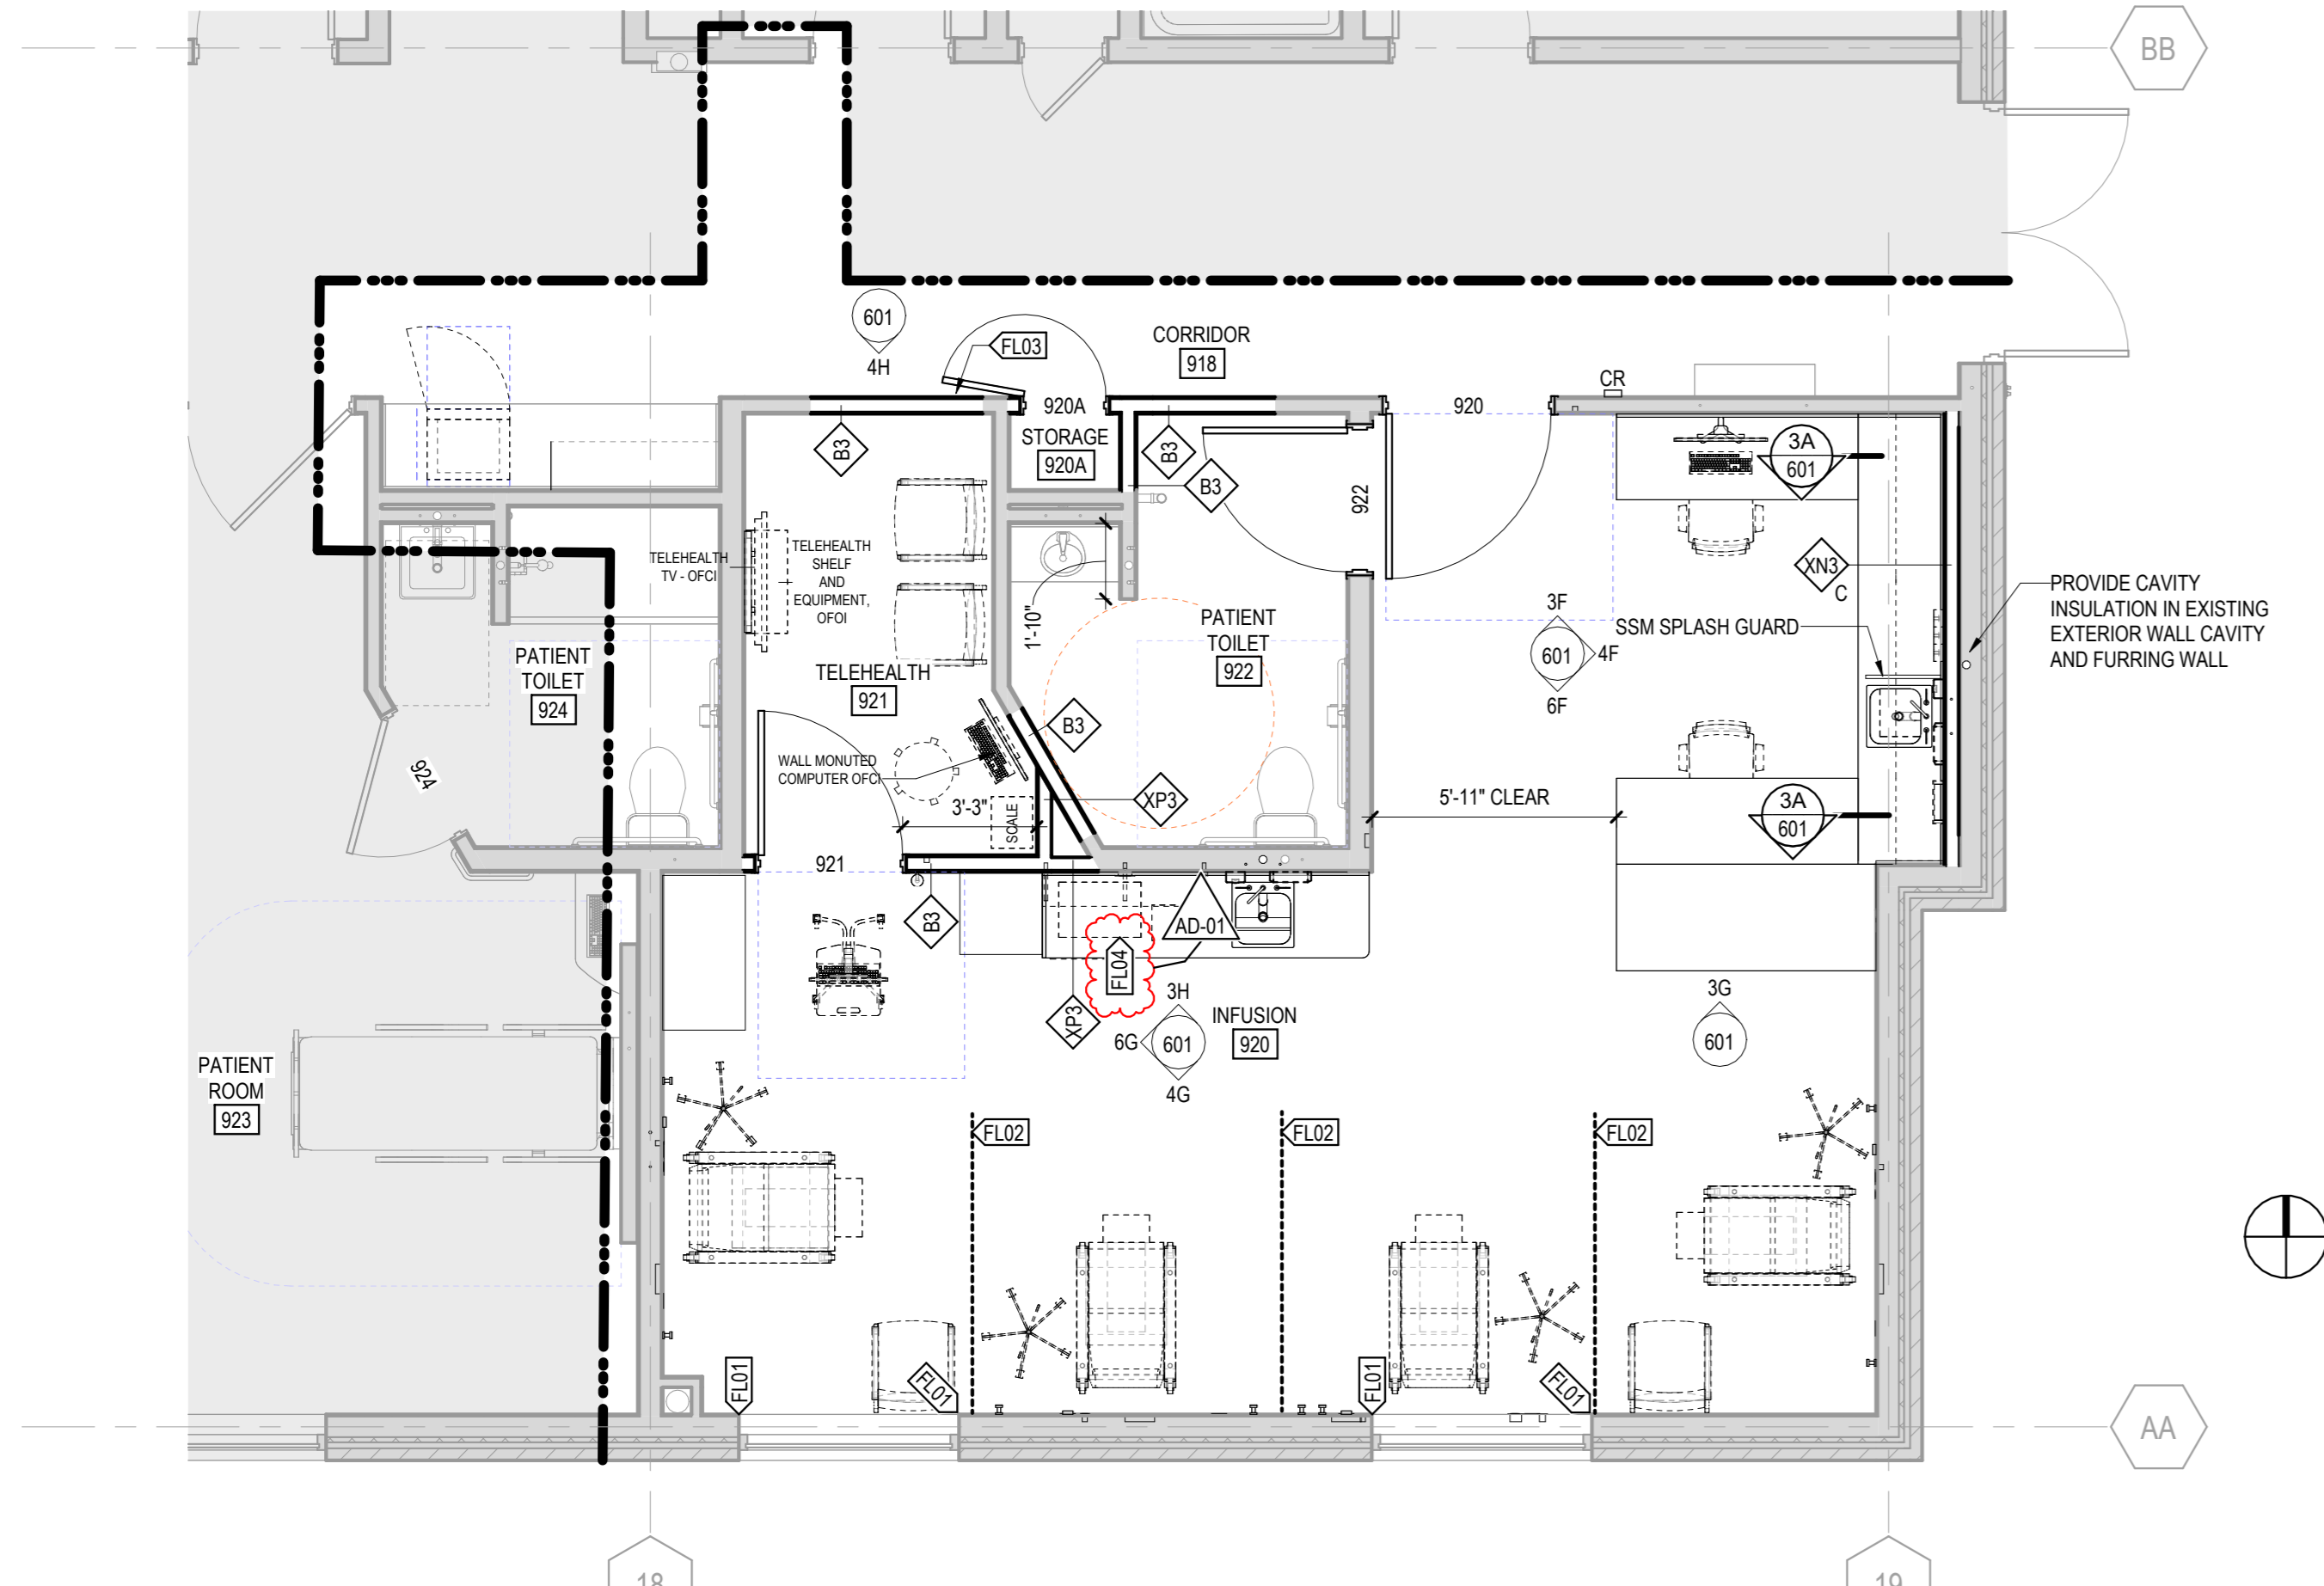

**1E** FLOOR PLAN - FIRST LEVEL - ZONE 2  
401.2FL 1/4" = 1'-0"

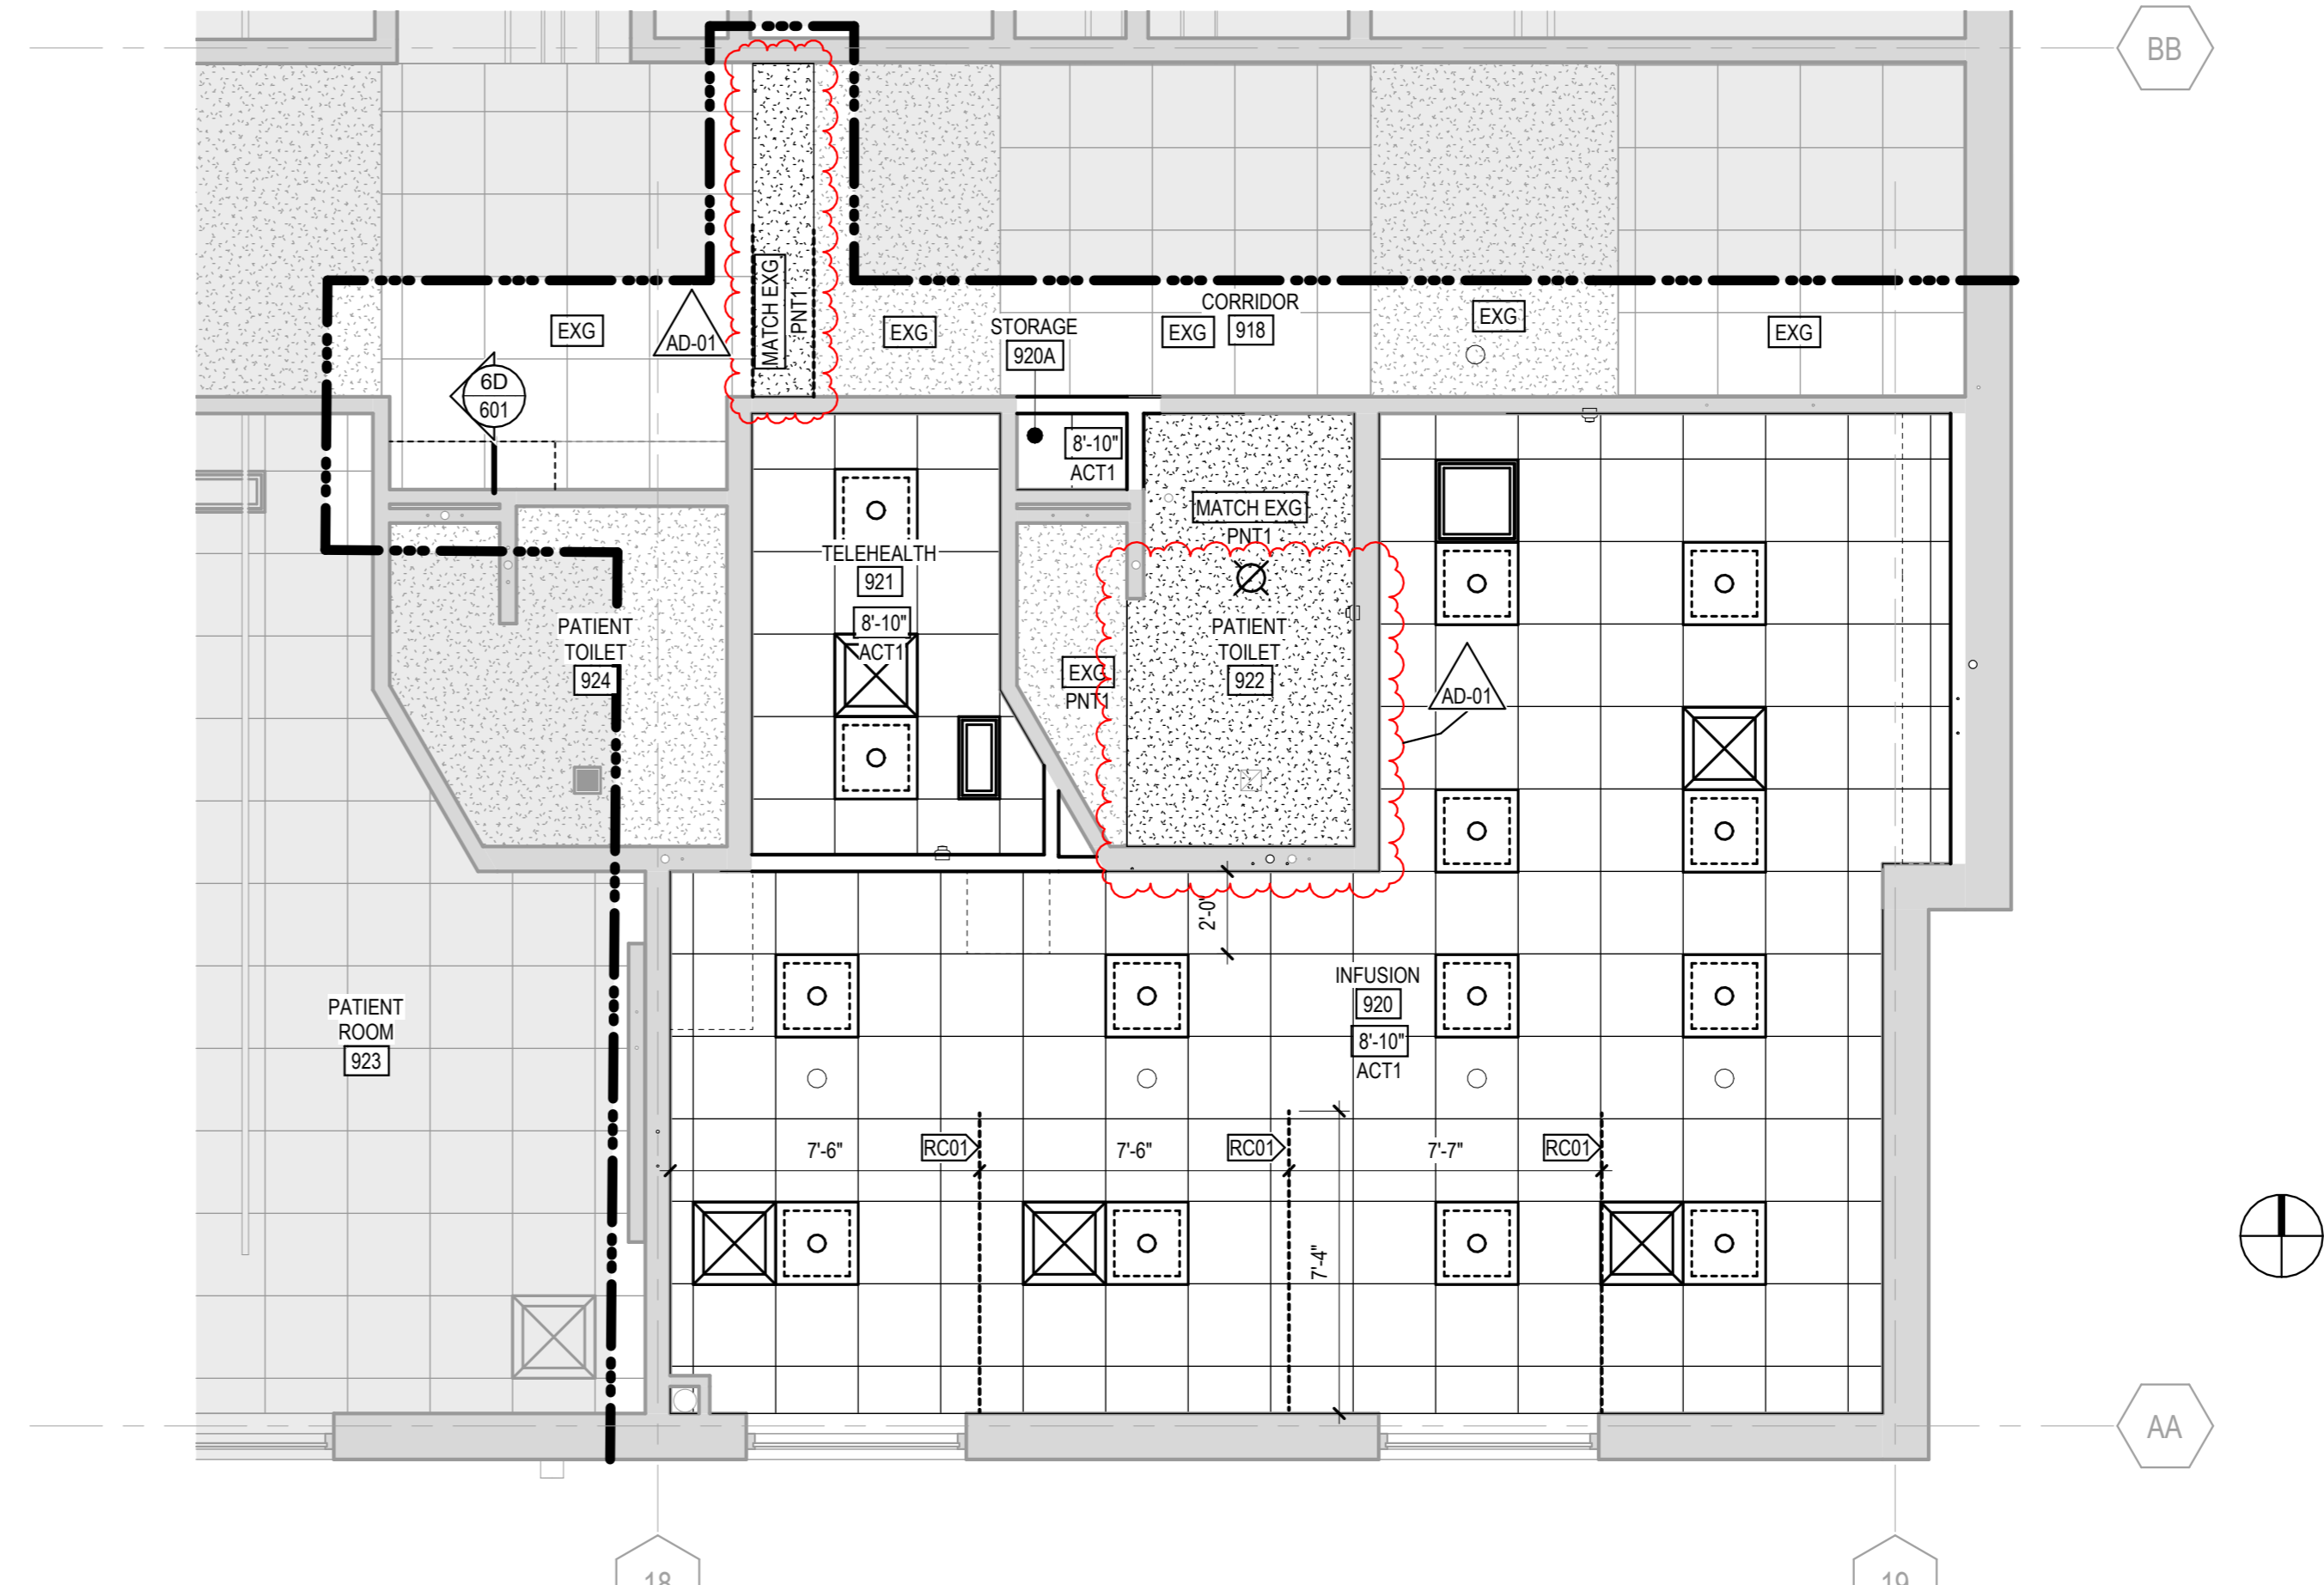

**4E** REFLECTED CEILING PLAN - FIRST LEVEL - ZONE 2  
401.2FL 1/4" = 1'-0"

