


2026 RTP TRAIL IMPROVEMENTS


SPRINGFIELD, SOUTH DAKOTA

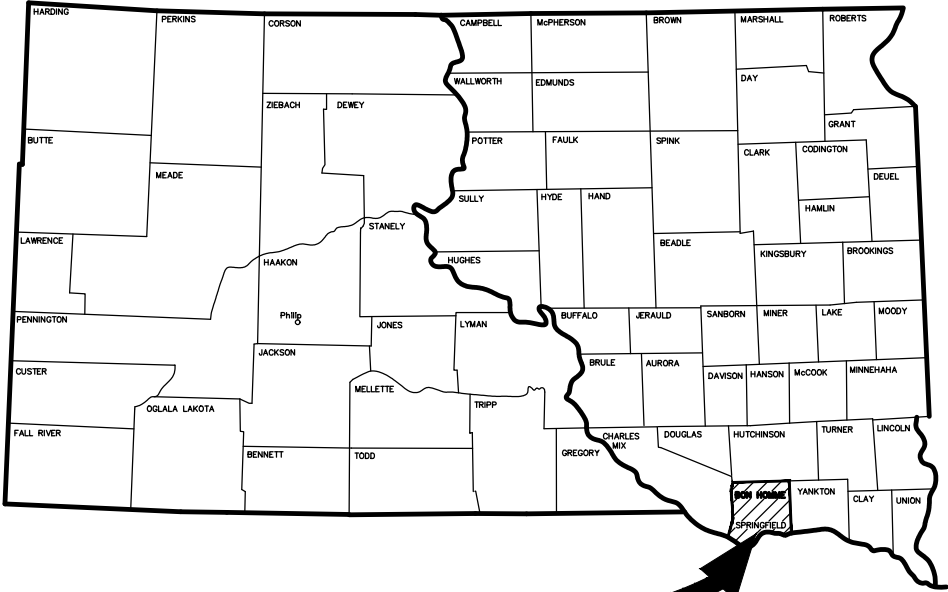

VICINITY AREA
LOCATION MAP

LEGEND

- = Existing Asphalt Trail
- = Proposed Asphalt
- = Proposed Asphalt Overlay
- = Proposed Sand Seal
- = Proposed Sign
- = Proposed Bollard

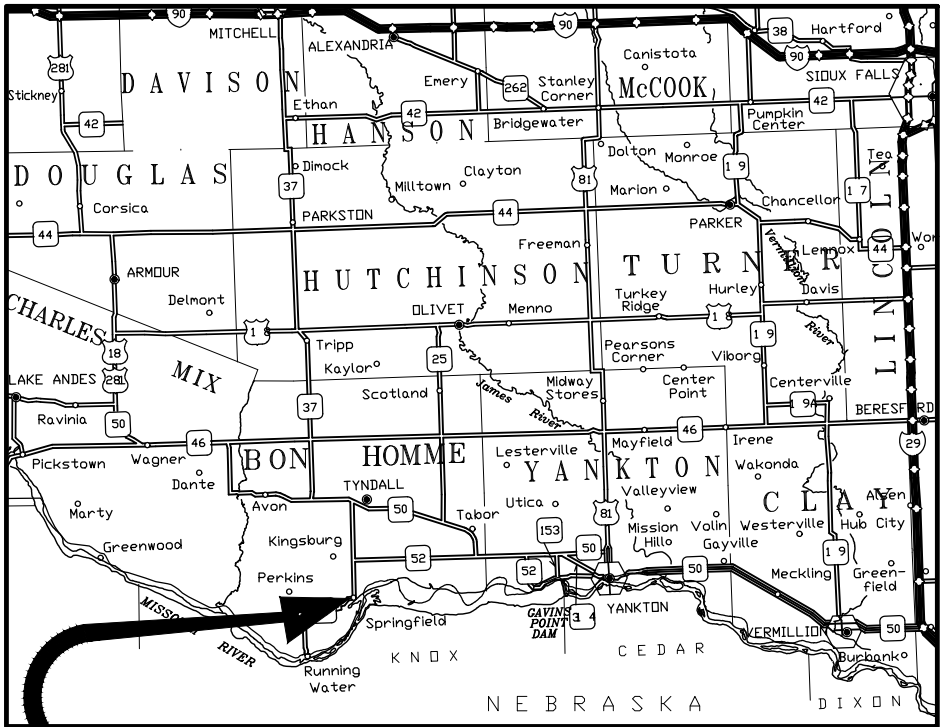

PROJECT LOCATION

CITY OFFICIALS

Mayor	Scott Kostal
Finance Officer	Candice Grassel
Council Member	Steve Mueller
Council Member	Vance Branton
Council Member	Stuart Cvrk
Council Member	Gary Loukota
Council Member	Katelyn Burch
Council Member	Greg Walpole
Street Superintendent	Don Boyd
Water/ Sewer Superintendent	Joe Pruss

INDEX OF SHEETS

1	Cover Sheet
2	Project Location
3-6	Proposed Trail Improvement
7	Details




SPN
& Associates

Engineers - Planners - Surveyors
2100 North Sanborn Boulevard - P.O. Box 398
Mitchell, South Dakota 57301-0398
Phone: (605) 996-7761 - Fax: (605) 996-0015

Certificate

I hereby certify that this plan, specification, or report was prepared by me or under my direct supervision and that I am a duly Registered Professional Engineer under the laws of the State of South Dakota.

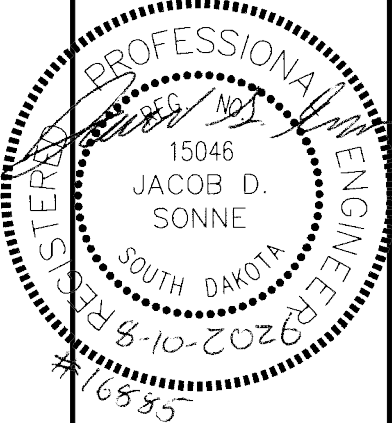


Plan Horiz. Scale:	NONE
Drawn By:	PMS
Checked By:	JDS
Date:	7/30/2026
Project No.:	16885
File Name:	16885-RTP Trail Improvements

Project Name:
2026 RTP Trail Improvements

Located in:
Springfield, South Dakota

Sheet Name:
Cover Sheet

Sheet Number:	Total Sheets:
1	7

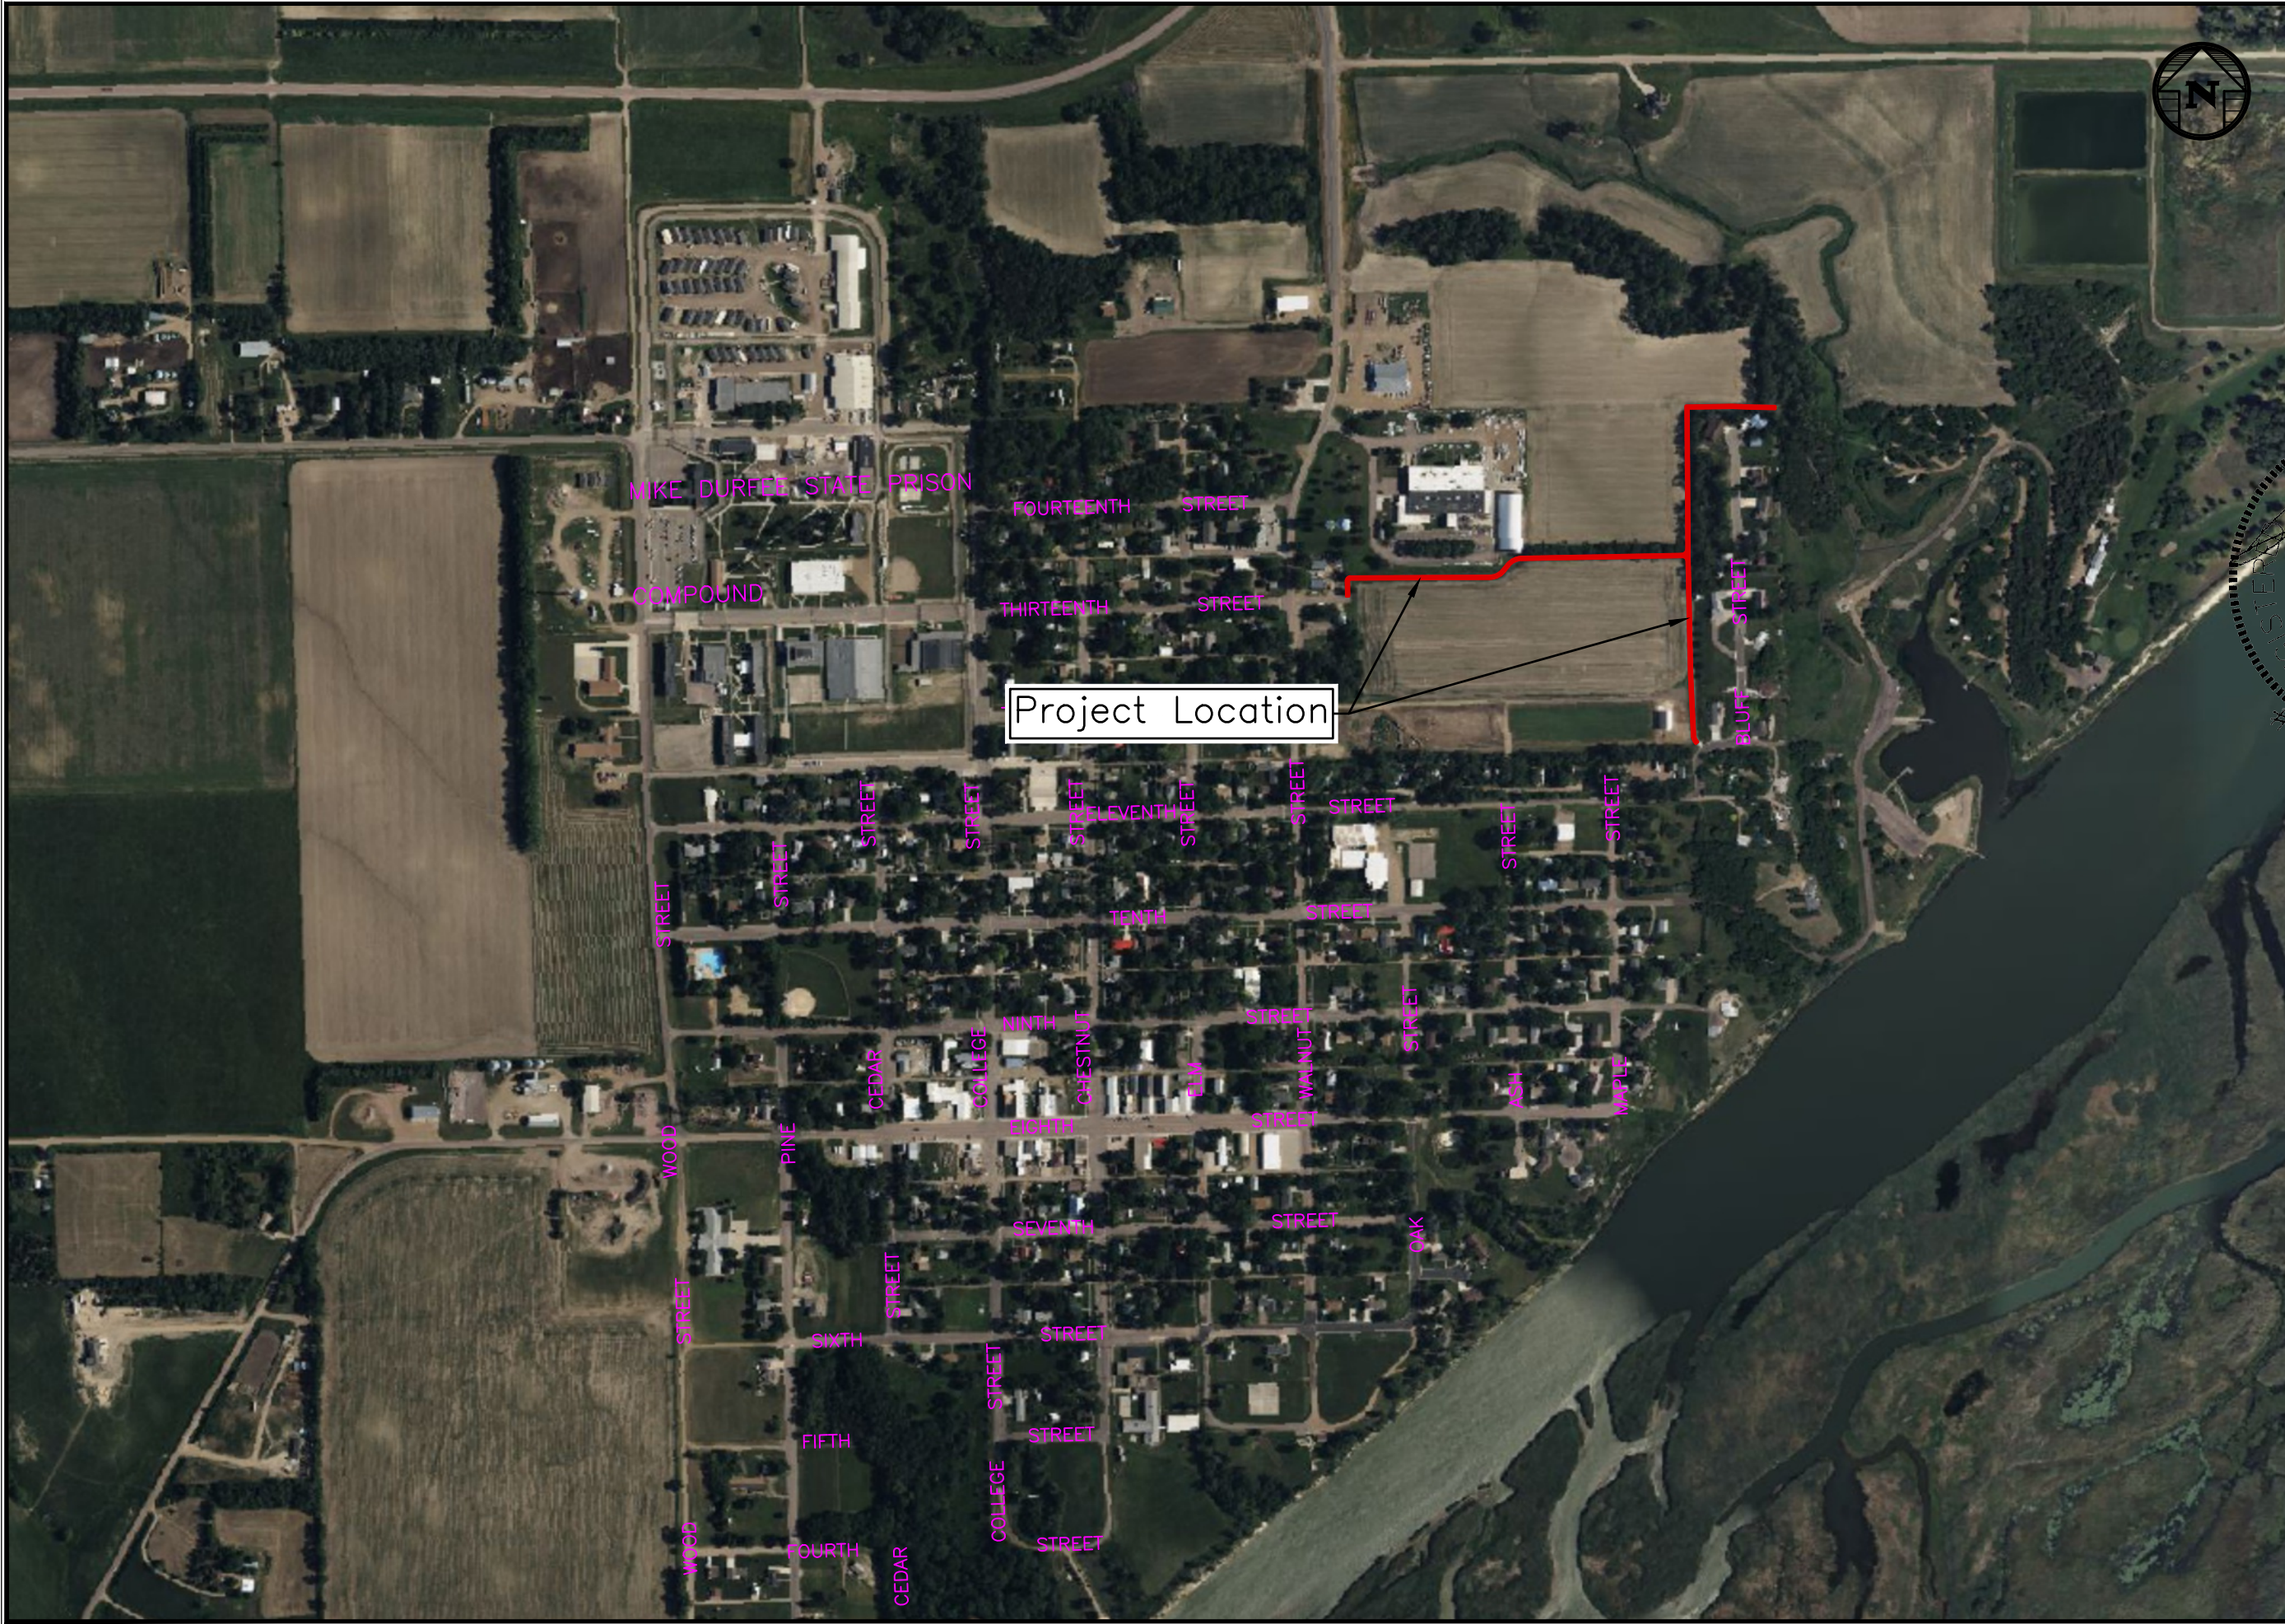

SPN
& Associates

Engineers - Planners - Surveyors

2100 North Sanborn Boulevard - P.O. Box 398
Mitchell, South Dakota 57301-0398
Phone: (605) 996-7761 - Fax: (605) 996-0015

I hereby certify that this plan, specification, or report was prepared by me or under my direct supervision and that I am a duly Registered Professional Engineer under the laws of the State of South Dakota.



Plan Horiz. Scale:	1" = 600'
Drawn By:	PMS
Checked By:	JDS
Date:	7/30/2026
Project No.:	16885
File Name:	16885-RTP Trail Improvements

Project Name:
**2026 RTP
Trail
Improvements**

Located in:
**Springfield,
South Dakota**

Sheet Name:
Project Location

Sheet Number:	Total Sheets:
2	7




SPN
& Associates


Engineers - Planners - Surveyors

2100 North Sanborn Boulevard - P.O. Box 398
Mitchell, South Dakota 57301-0398
Phone: (605) 996-7761 - Fax: (605) 996-0015

I hereby certify that this plan, specification, or report was prepared by me or under my direct supervision and that I am a duly Registered Professional Engineer under the laws of the State of South Dakota.

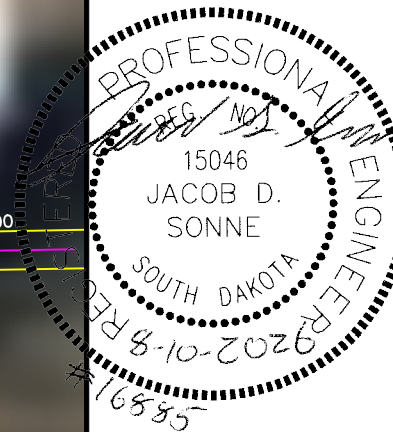

Proposed Park Bench (FURNISHED BY CITY, INSTALLED BY CONTRACTOR)

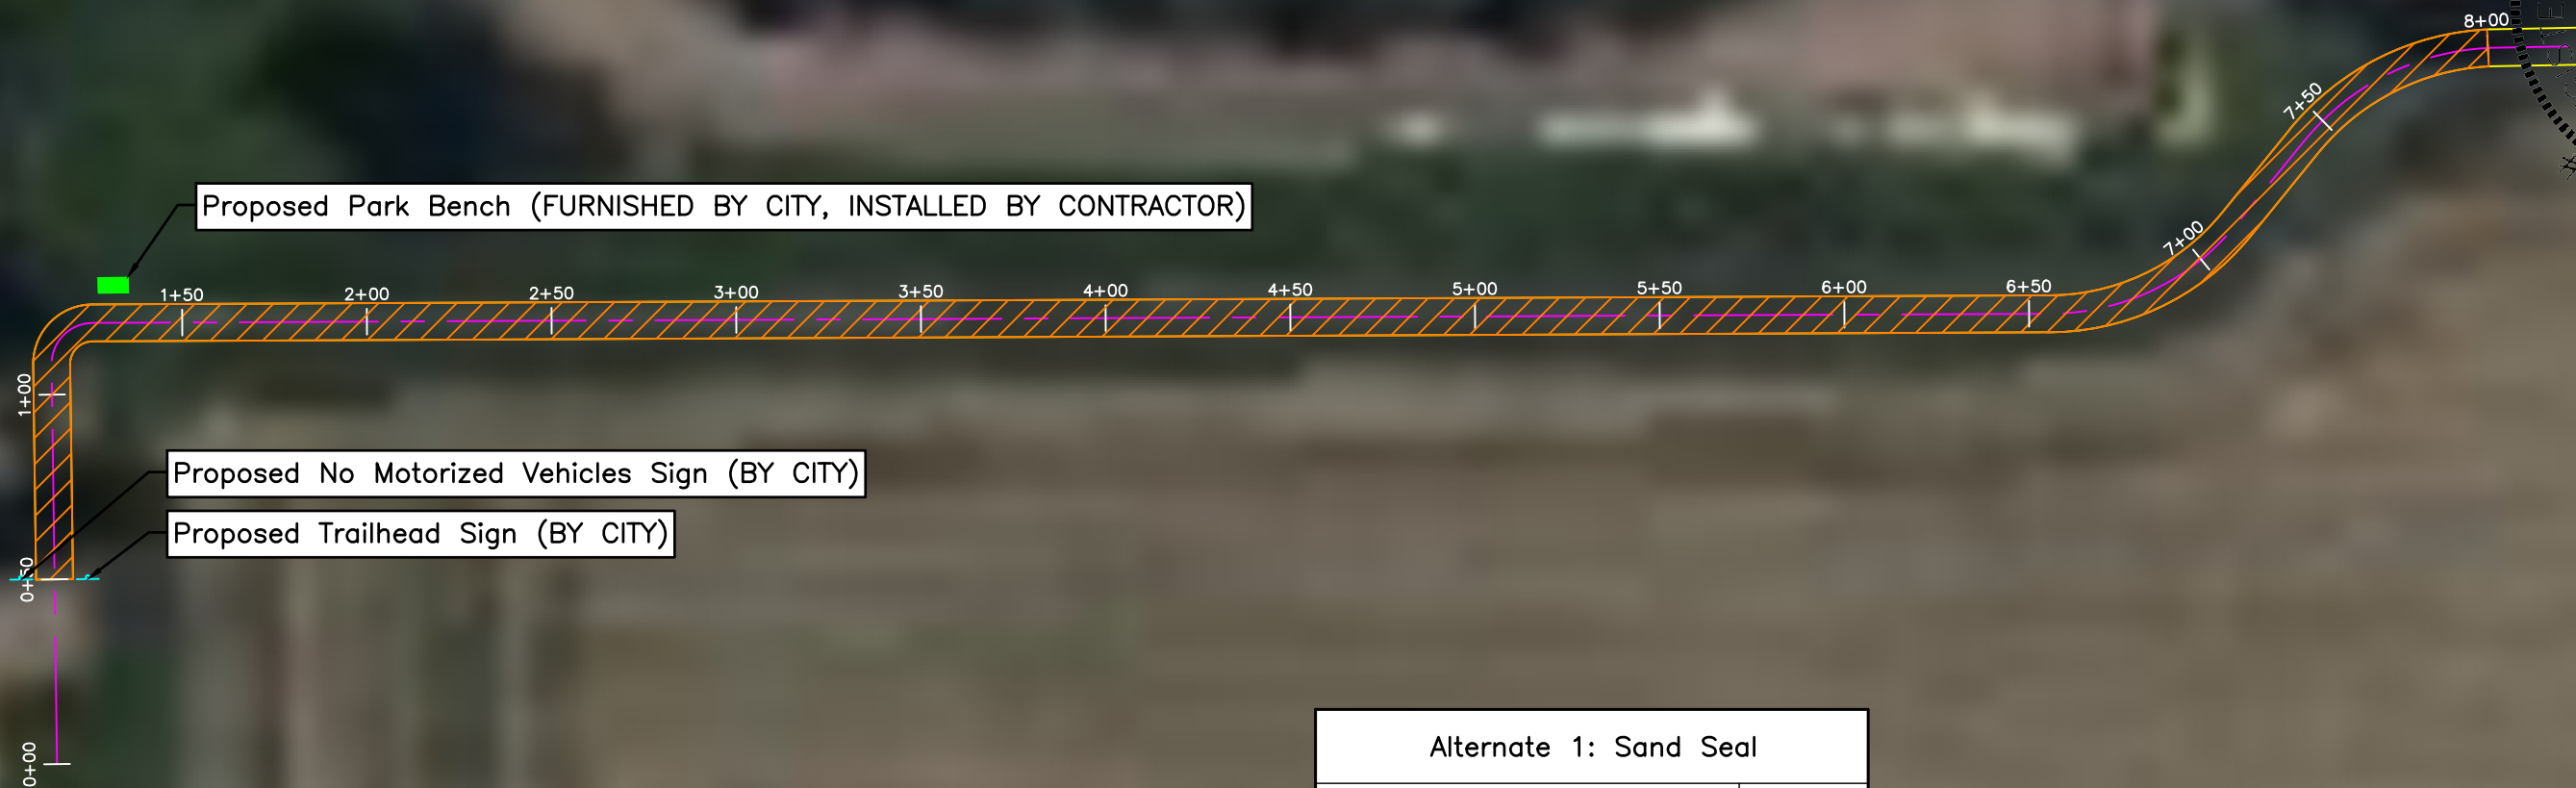

Proposed No Motorized Vehicles Sign (BY CITY)

Proposed Trailhead Sign (BY CITY)

Alternate 1: Sand Seal		
Description		Quantity
	Sand Seal and Crack Sealing	833 SY
Seed, Fertilize, and Mulch		1,667 SY

Note: Seed, fertilize, and mulch quantity assumes a 20' swath along the length of proposed trail improvements. The Contractor shall be responsible for any additional costs for seeding, fertilizing, and mulch that exceeds the plan quantity.

Plan Horiz. Scale:	1" = 50'
Drawn By:	PMS
Checked By:	JDS
Date:	7/30/2026
Project No.:	16885
File Name:	16885-RTP Trail Improvements

Project Name:
**2026 RTP
Trail
Improvements**


Located in:
**Springfield,
South Dakota**

Sheet Name:
**Proposed Trail
Improvements**

Sheet Number:	Total Sheets:
3	7



I hereby certify that this plan, specification, or report was prepared by me or under my direct supervision and that I am a duly Registered Professional Engineer under the laws of the State of South Dakota.

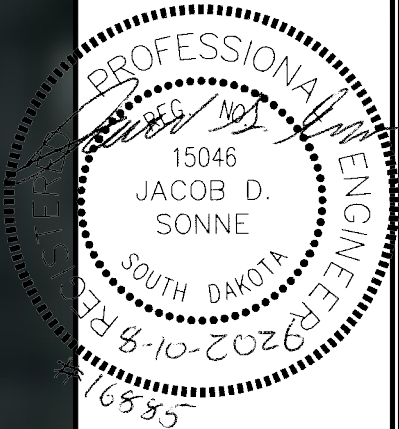

Plan Horiz. Scale:	1" = 50'
Drawn By:	PMS
Checked By:	JDS
Date:	7/30/2026
Project No.:	16885
File Name:	16885-RTP Trail Improvements

Project Name:
**2026 RTP
Trail
Improvements**


Located in:
**Springfield,
South Dakota**

Sheet Name:
**Proposed Trail
Improvements**

Sheet Number:	Total Sheets:
4	7


Alternative 1: Sand Seal	
Description	Quantity
 Sand Seal and Crack Sealing	650 SY
Seed, Fertilize, and Mulch	1,296 SY

Note: Seed, fertilize, and mulch quantity assumes a 20' swath along the length of proposed trail improvements. The Contractor shall be responsible for any additional costs for seeding, fertilizing, and mulch that exceeds the plan quantity.

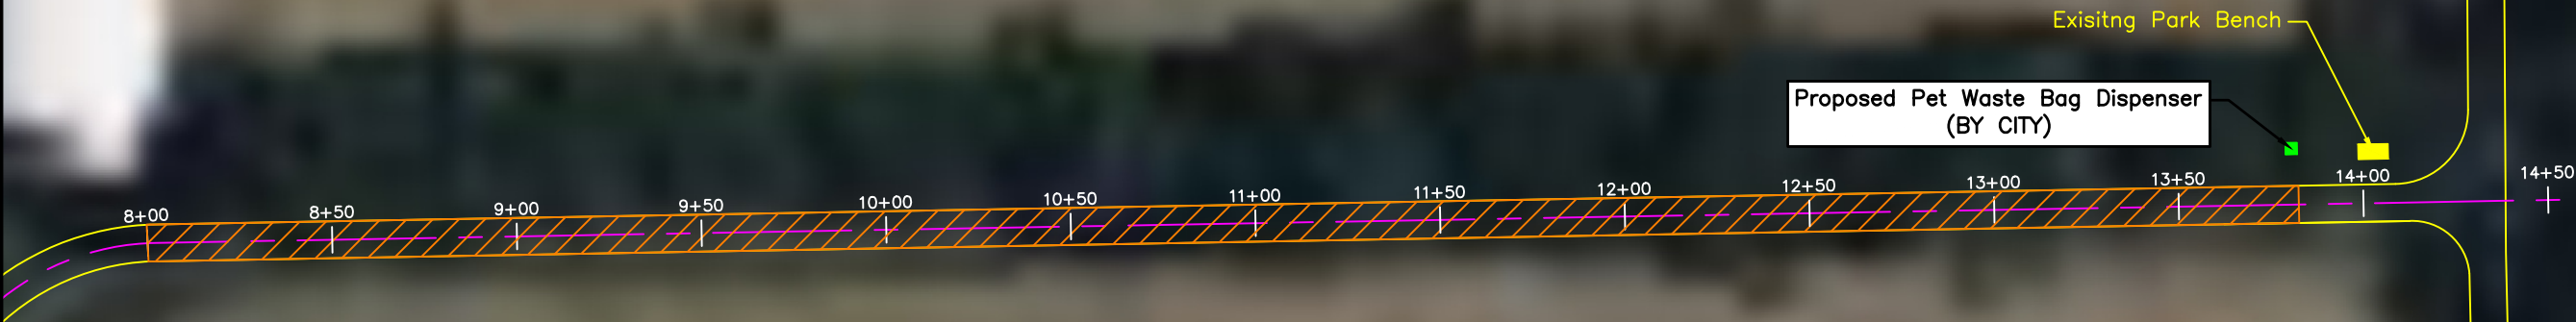



I hereby certify that this plan, specification, or report was prepared by me or under my direct supervision and that I am a duly Registered Professional Engineer under the laws of the State of South Dakota.

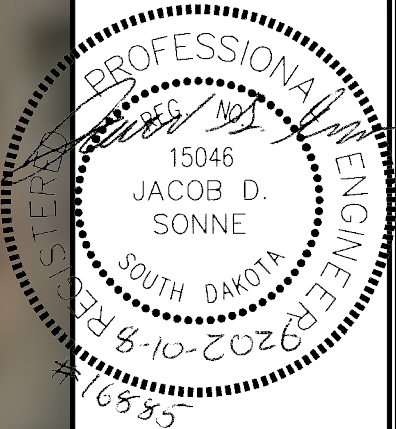

Plan Horiz. Scale:	1" = 50'
Drawn By:	PMS
Checked By:	JDS
Date:	7/30/2026
Project No.:	16885
File Name:	16885-RTP Trail Improvements

Project Name:
**2026 RTP
Trail
Improvements**

Located in:
**Springfield,
South Dakota**

Sheet Name:
**Proposed Trail
Improvements**


Sheet Number:	Total Sheets:
5	7

Bid Schedule A	
Description	Quantity
Remove and Dispose of Existing Asphalt Surfacing	82 SY
 2" Asphalt Trail	82 SY
Full Depth Asphalt Saw Cutting	106 LF
Garbage and Recycling Cans (BY CITY)	4 EA
Seed, Fertilize, and Mulch	1,444 EA

Note: Seed, fertilize, and mulch quantity assumes a 20' swath along the length of proposed trail improvements. The Contractor shall be responsible for any additional costs for seeding, fertilizing, and mulch that exceeds the plan quantity.


Alternative 1: Sand Seal	
Description	Quantity
 Sand Seal and Crack Sealing	647 SY

Alternative 2: Asphalt Overlay	
Description	Quantity
 1-1/4" Asphalt Overlay and Crack Sealing	640 SY
Mill Existing Asphalt Surfacing	11 SY

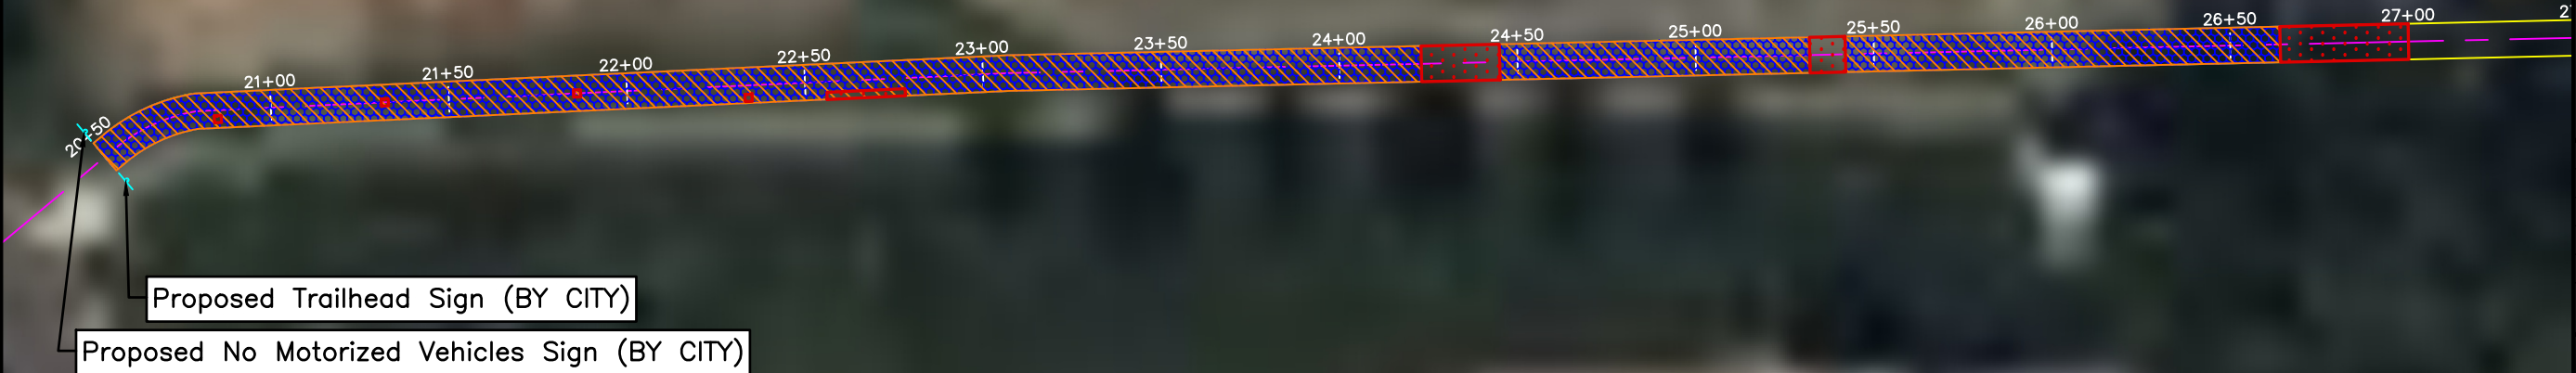



I hereby certify that this plan, specification, or report was prepared by me or under my direct supervision and that I am a duly Registered Professional Engineer under the laws of the State of South Dakota.

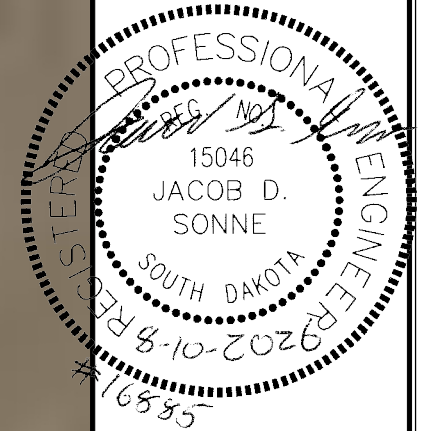


Plan Horiz. Scale:	1" = 50'
Drawn By:	PMS
Checked By:	JDS
Date:	7/30/2026
Project No.:	16885
File Name:	16885-RTP Trail Improvements

Project Name:
2026 RTP Trail Improvements

Located in:
Springfield, South Dakota

Sheet Name:
Proposed Trail Improvments

Sheet Number:	Total Sheets:
6	7

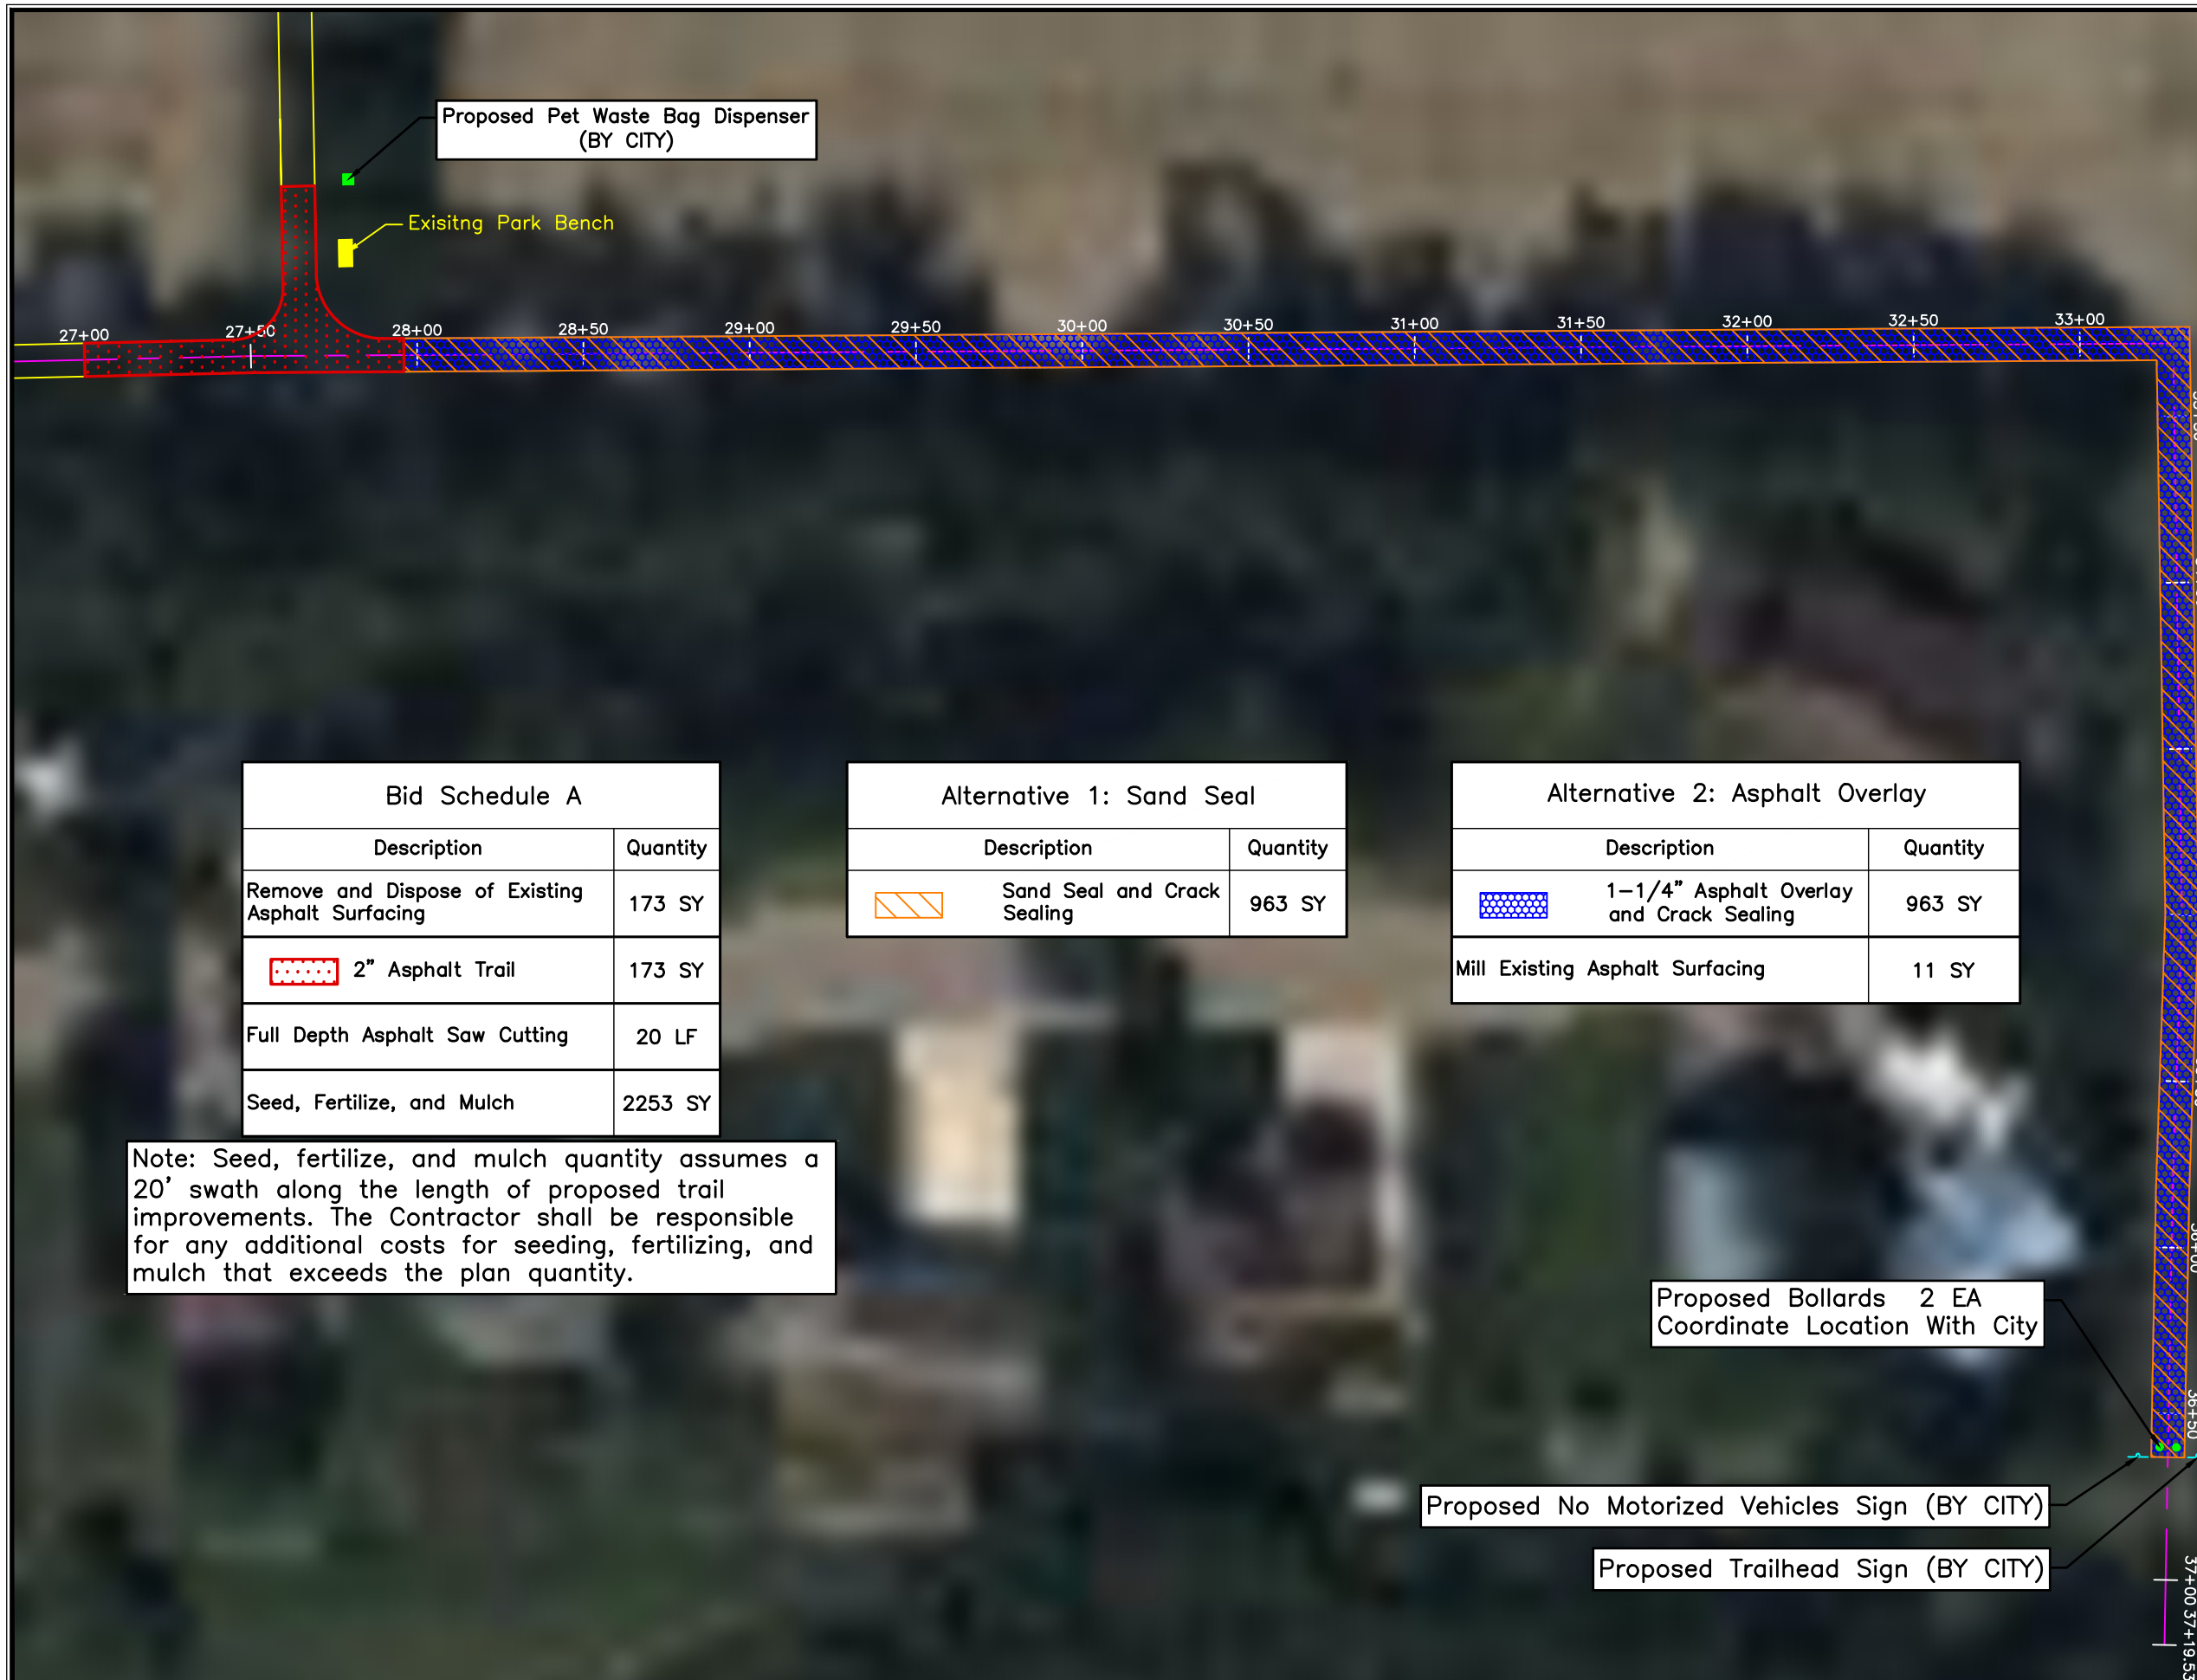

Bid Schedule A	
Description	Quantity
Remove and Dispose of Existing Asphalt Surfacing	173 SY
 2" Asphalt Trail	173 SY
Full Depth Asphalt Saw Cutting	20 LF
Seed, Fertilize, and Mulch	2253 SY

Note: Seed, fertilize, and mulch quantity assumes a 20' swath along the length of proposed trail improvements. The Contractor shall be responsible for any additional costs for seeding, fertilizing, and mulch that exceeds the plan quantity.


Alternative 1: Sand Seal	
Description	Quantity
 Sand Seal and Crack Sealing	963 SY

Alternative 2: Asphalt Overlay	
Description	Quantity
 1-1/4" Asphalt Overlay and Crack Sealing	963 SY
Mill Existing Asphalt Surfacing	11 SY

Proposed Bollards 2 EA
Coordinate Location With City


Proposed No Motorized Vehicles Sign (BY CITY)

Proposed Trailhead Sign (BY CITY)

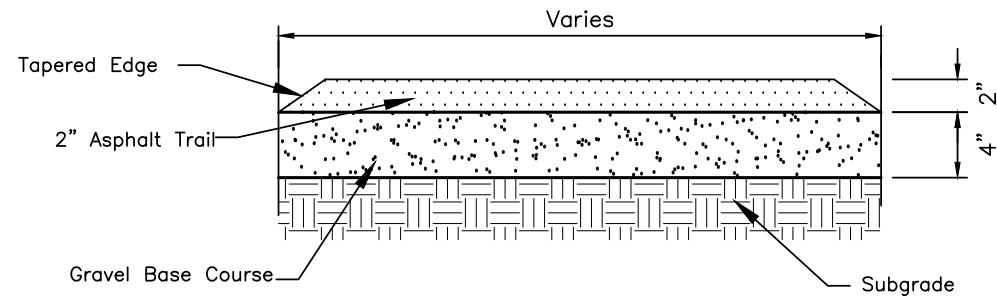


TYPICAL ASPHALT TRAIL SECTION
SCALE: NONE

NOTE: Typical trail cross slope is 2% but may vary.

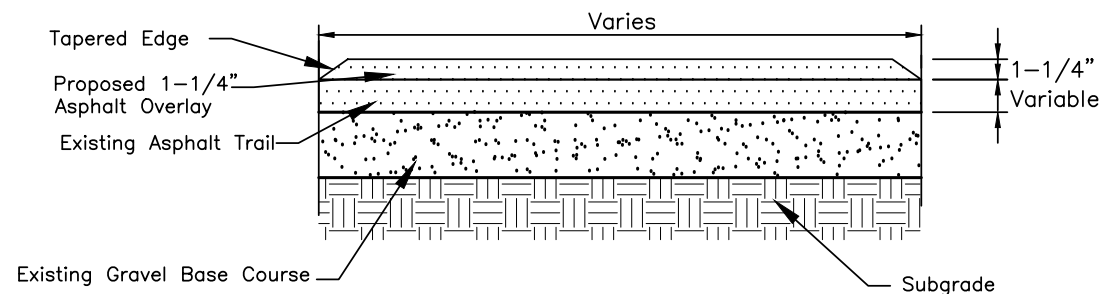


TYPICAL ASPHALT OVERLAY
SCALE: NONE


NOTE: Typical trail cross slope is 2% but may vary.

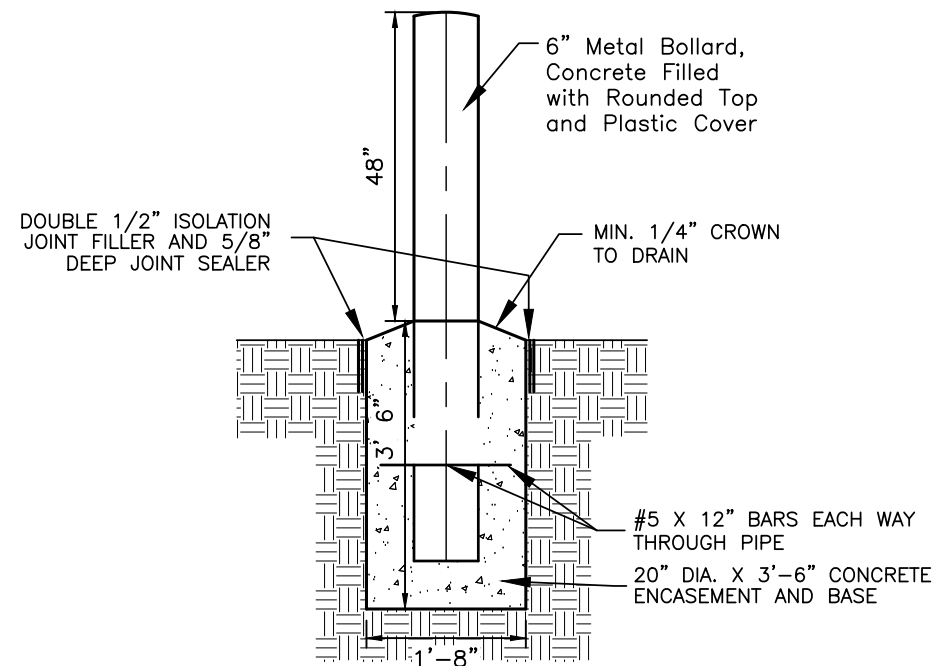

BOLLARD DETAIL
SCALE: NONE

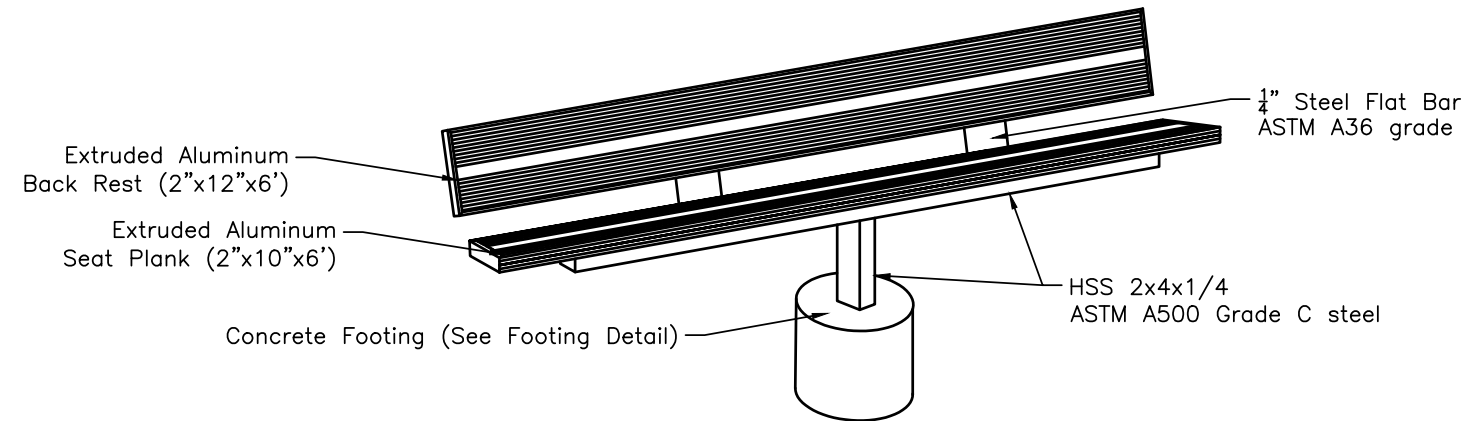

6' PARK BENCH DETAIL

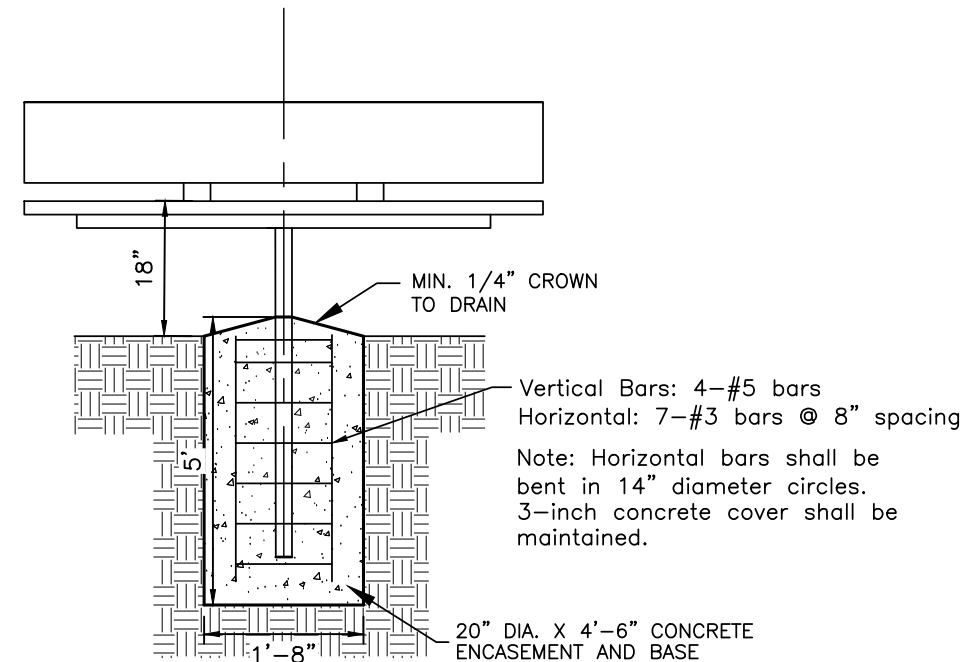


Park Bench Footing Detail
SCALE: NONE

SPN
& Associates

Engineers - Planners - Surveyors

2100 North Sanborn Boulevard - P.O. Box 398
Mitchell, South Dakota 57301-0398
Phone: (605) 996-7761 - Fax: (605) 996-0015

I hereby certify that this plan, specification, or report was prepared by me or under my direct supervision and that I am a duly Registered Professional Engineer under the laws of the State of South Dakota.

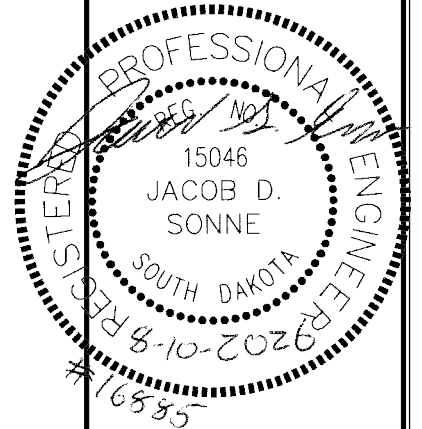

Plan Horiz. Scale:	NONE
Drawn By:	PMS
Checked By:	JDS
Date:	7/30/2026
Project No.:	16885
File Name:	16885-RTP Trail Improvements

Project Name:
**2026 RTP
Trail
Improvements**

Located in:
**Springfield,
South Dakota**

Sheet Name:
Details

Sheet Number:	Total Sheets:
7	7