


Dunn County Public Safety Center / Courthouse Remodel  
 Project: 25039000  
 Location: 205 Owens St., Manning ND 58642

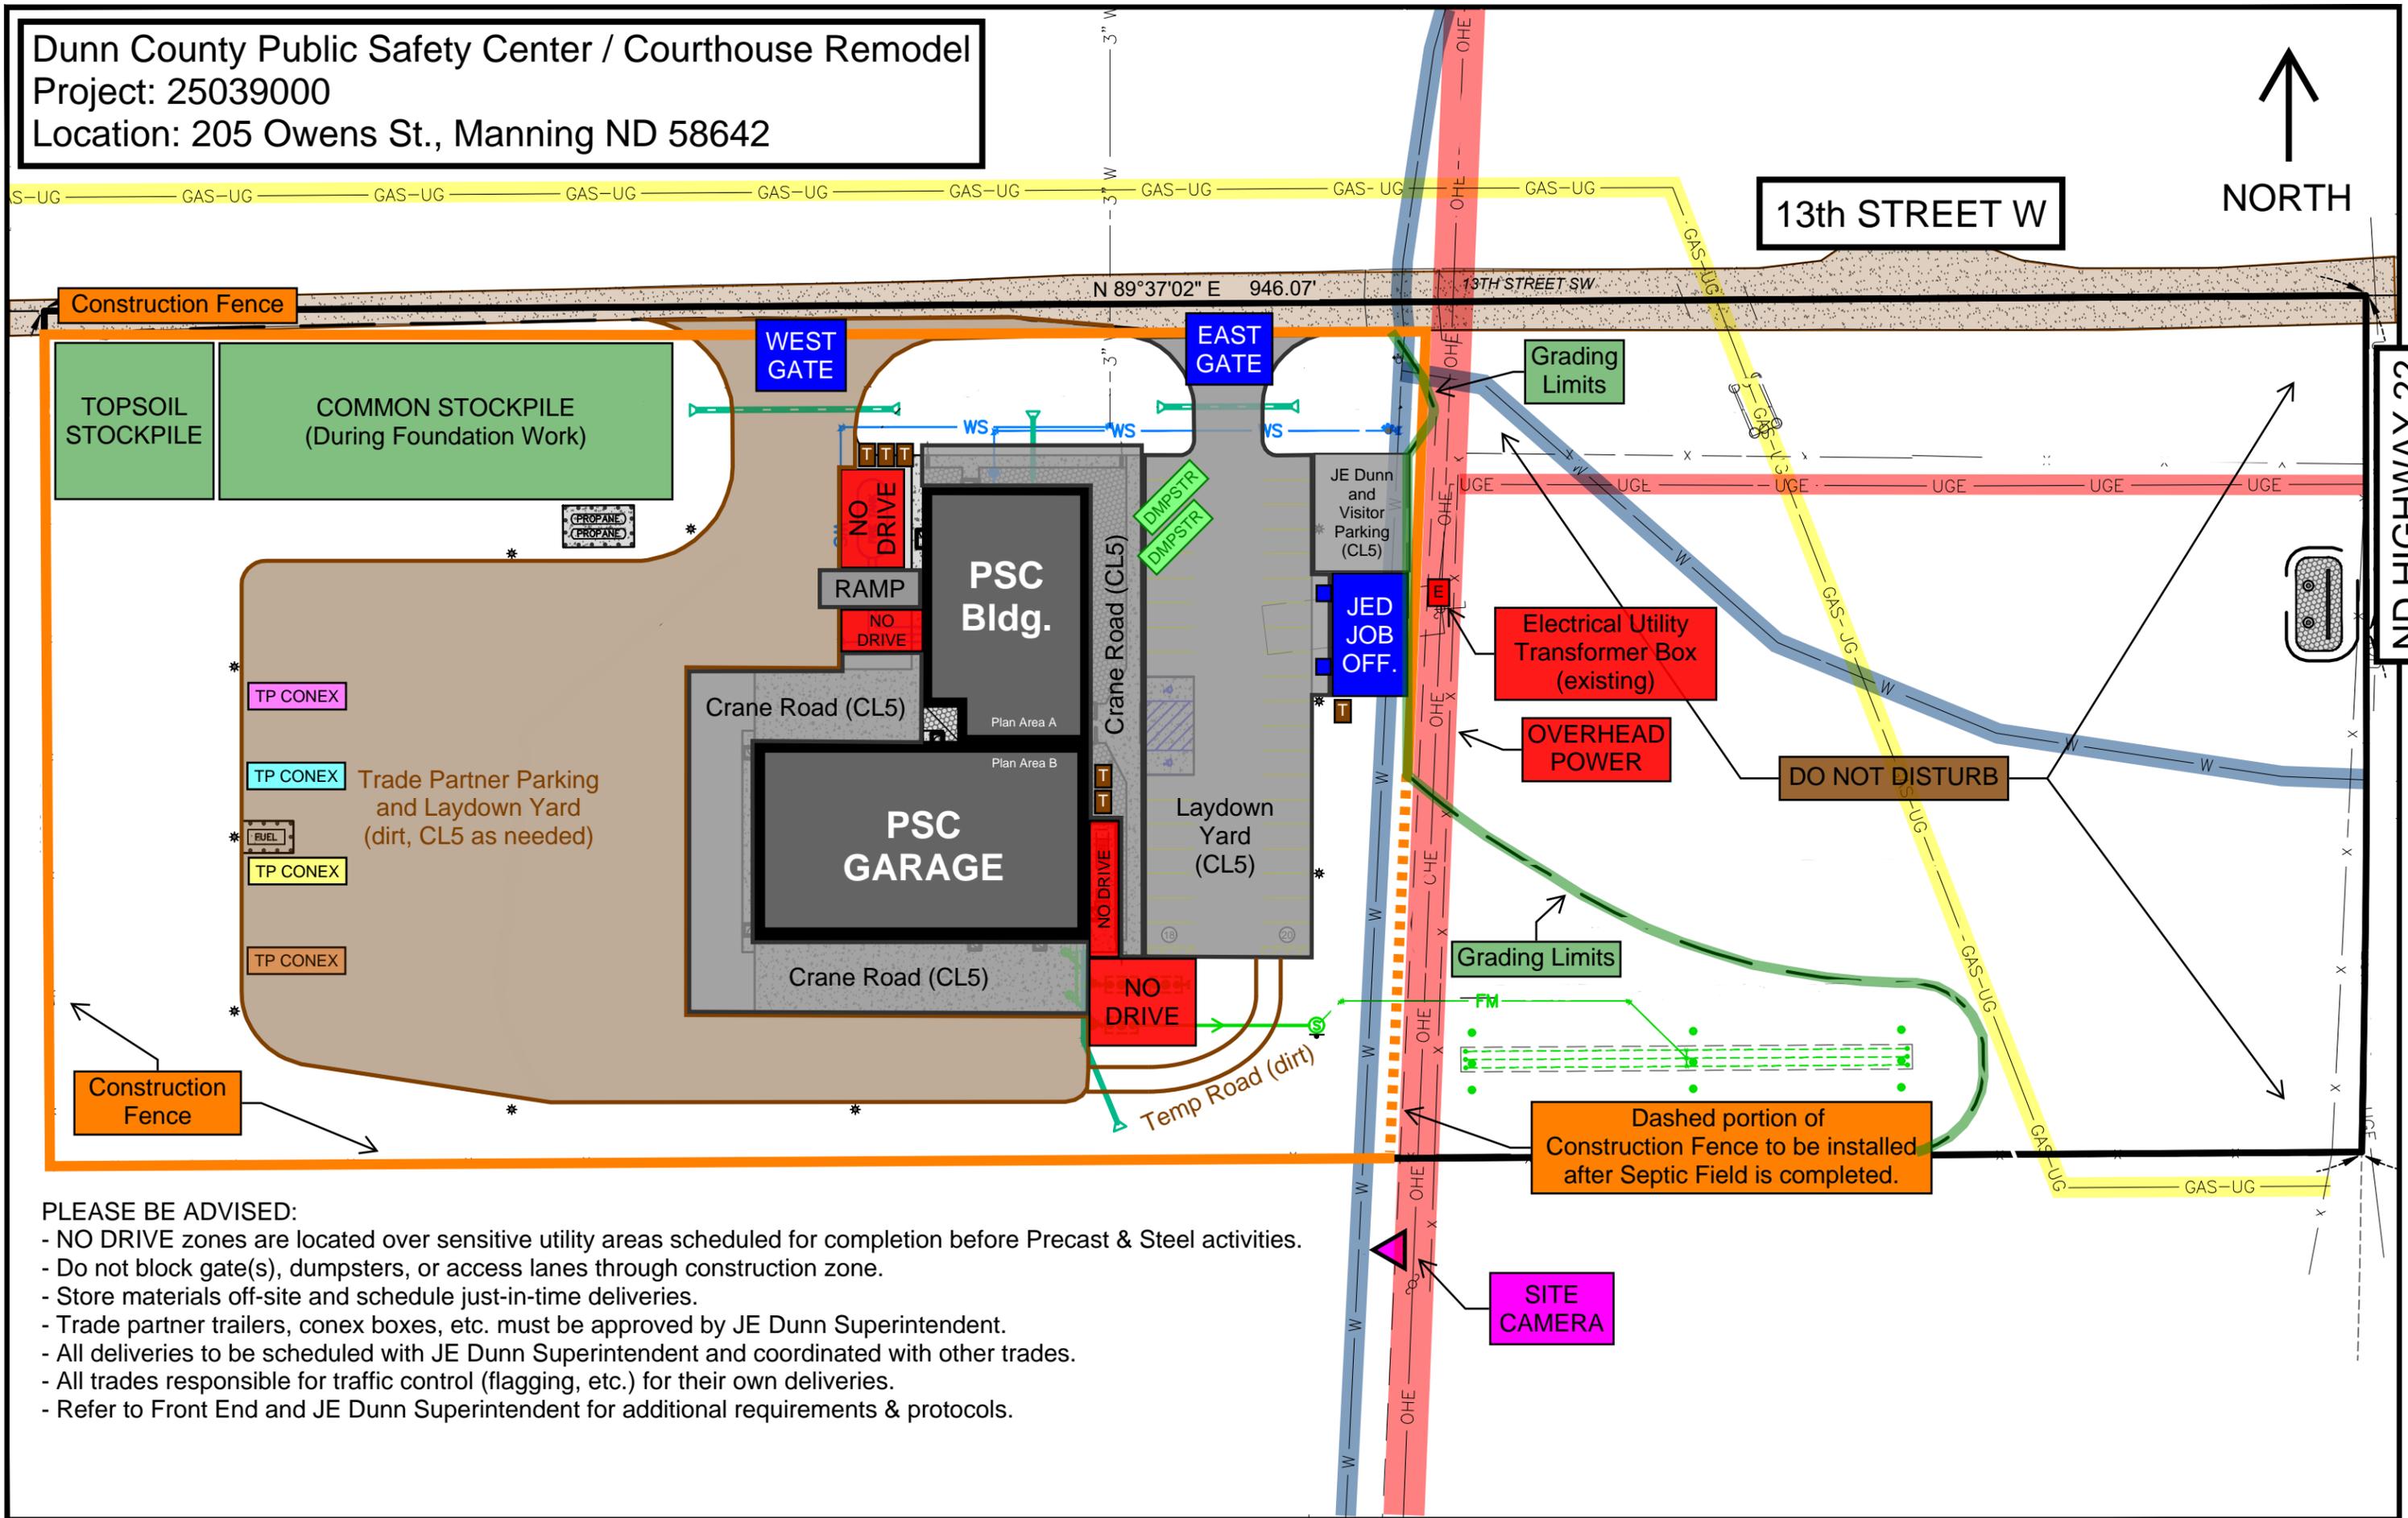

**PLEASE BE ADVISED:**

- NO DRIVE zones are located over sensitive utility areas scheduled for completion before Precast & Steel activities.
- Do not block gate(s), dumpsters, or access lanes through construction zone.
- Store materials off-site and schedule just-in-time deliveries.
- Trade partner trailers, conex boxes, etc. must be approved by JE Dunn Superintendent.
- All deliveries to be scheduled with JE Dunn Superintendent and coordinated with other trades.
- All trades responsible for traffic control (flagging, etc.) for their own deliveries.
- Refer to Front End and JE Dunn Superintendent for additional requirements & protocols.